



Plan Enlargement: INDIANA ST. TO MINNESOTA ST.

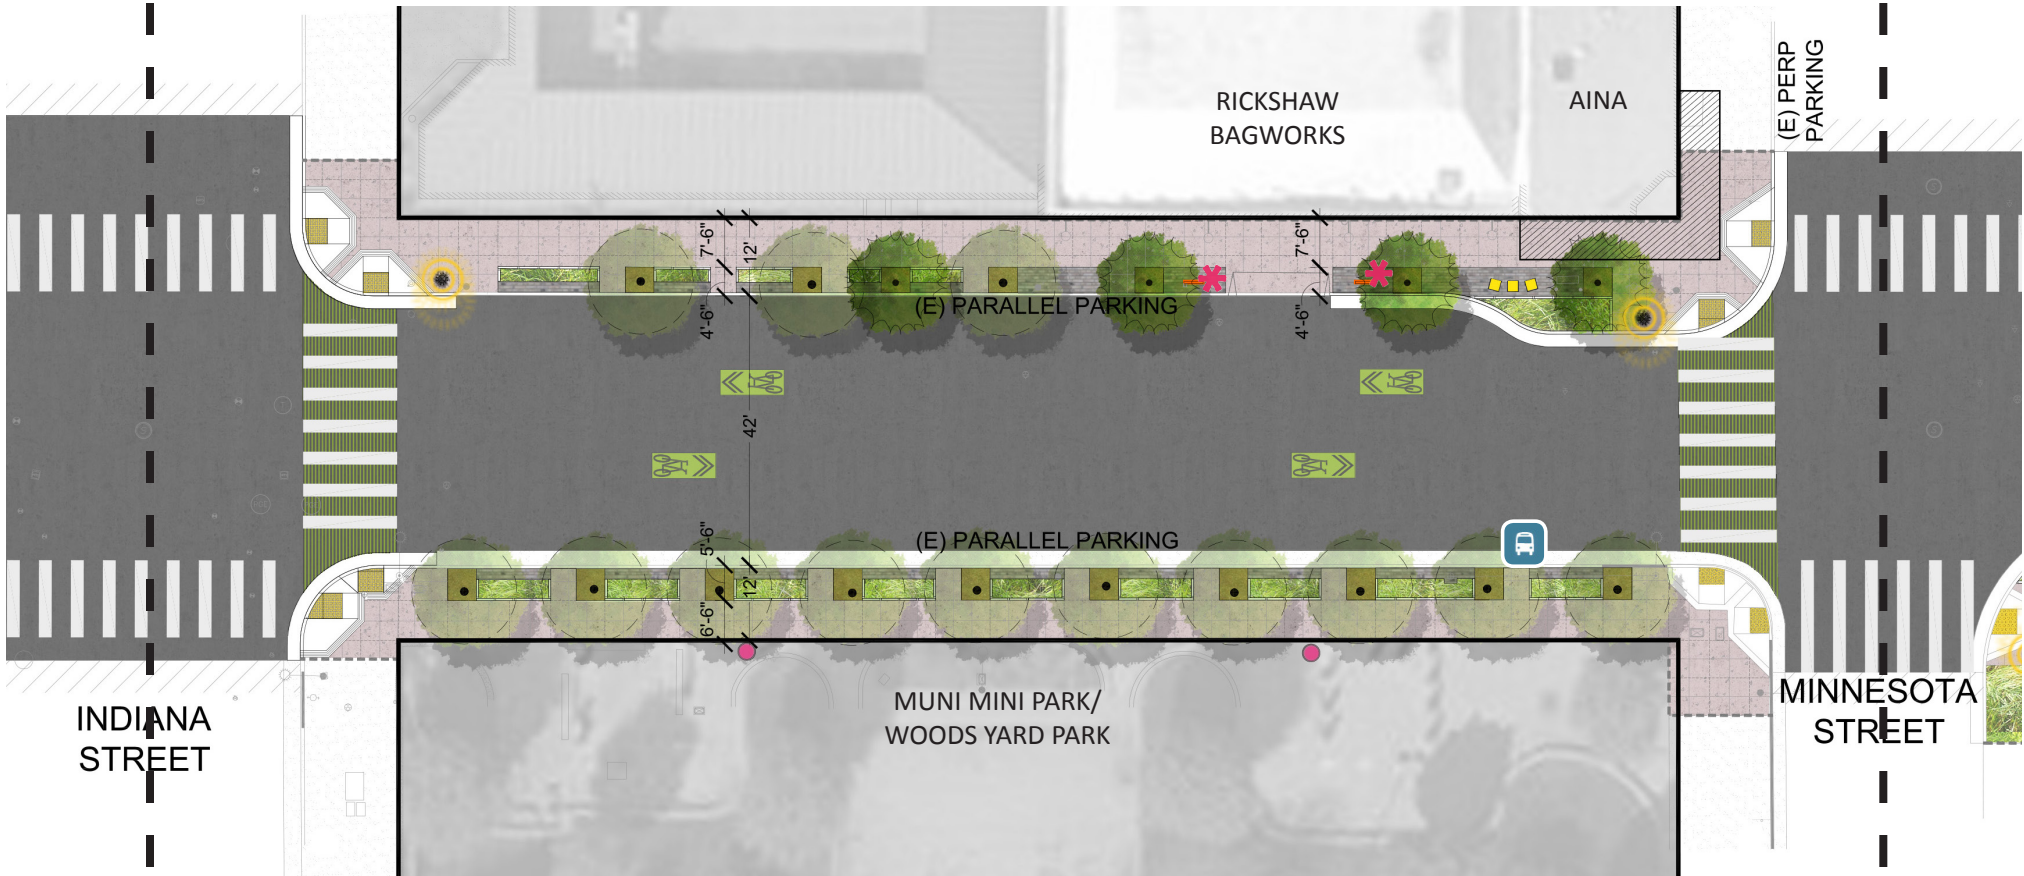

LEGEND- LANDSCAPE ELEMENTS

-  New Tree
-  (E) Tree to Remain
-  Understory Planting (Incl. Plant & Irrig)
-  Turf Block Pavers (Incl. Plant & Irrig)
-  New Sidewalks
-  Concrete Unit Pavers
-  Roadway Repaving
-  New Bus Stops
-  New Continental Crosswalks
-  New Special Treatment between Continentals
-  New Bicycle Sharrow Stripping
-  New Bike Rack

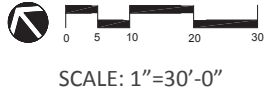

22ND STREET
GREEN CONNECTION