




POTRERO AVENUE
17TH TO 20TH ST

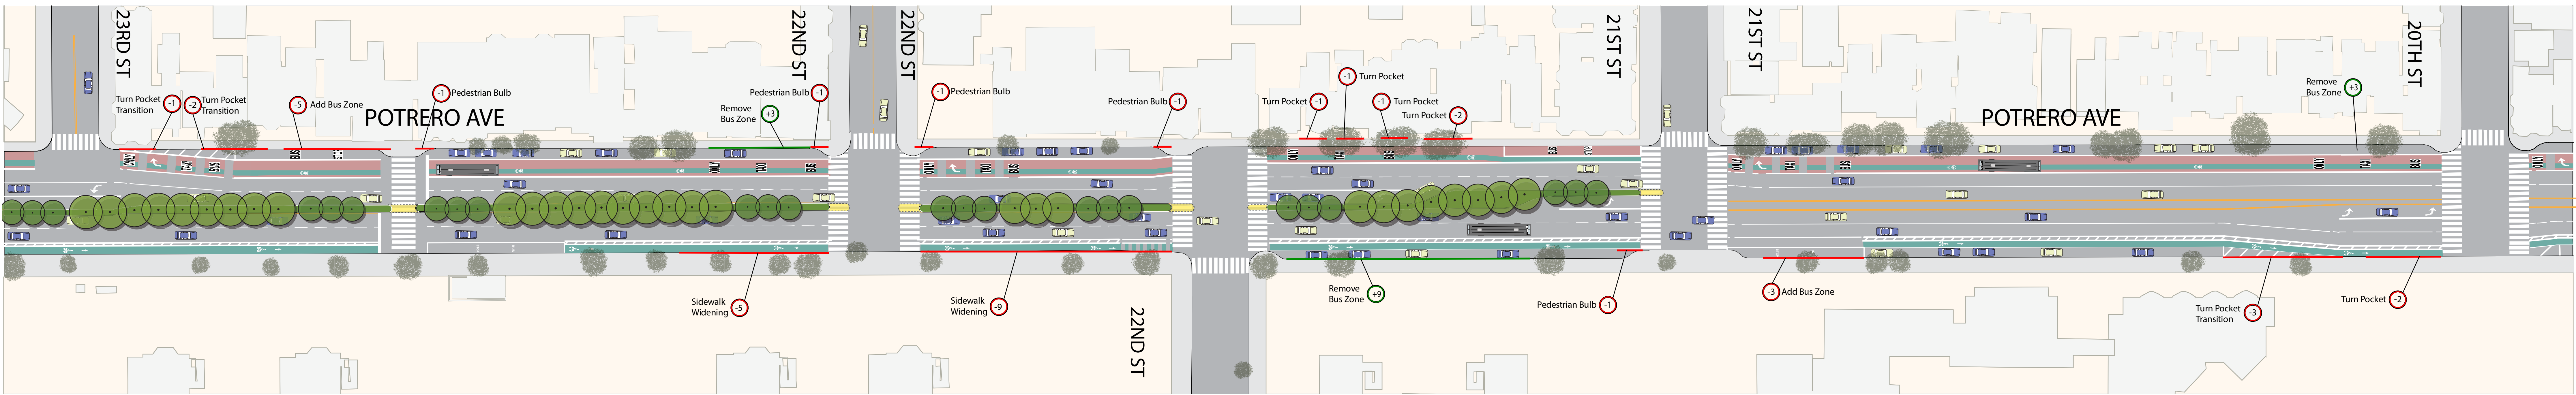

POTRERO AVENUE
20TH TO 23RD ST

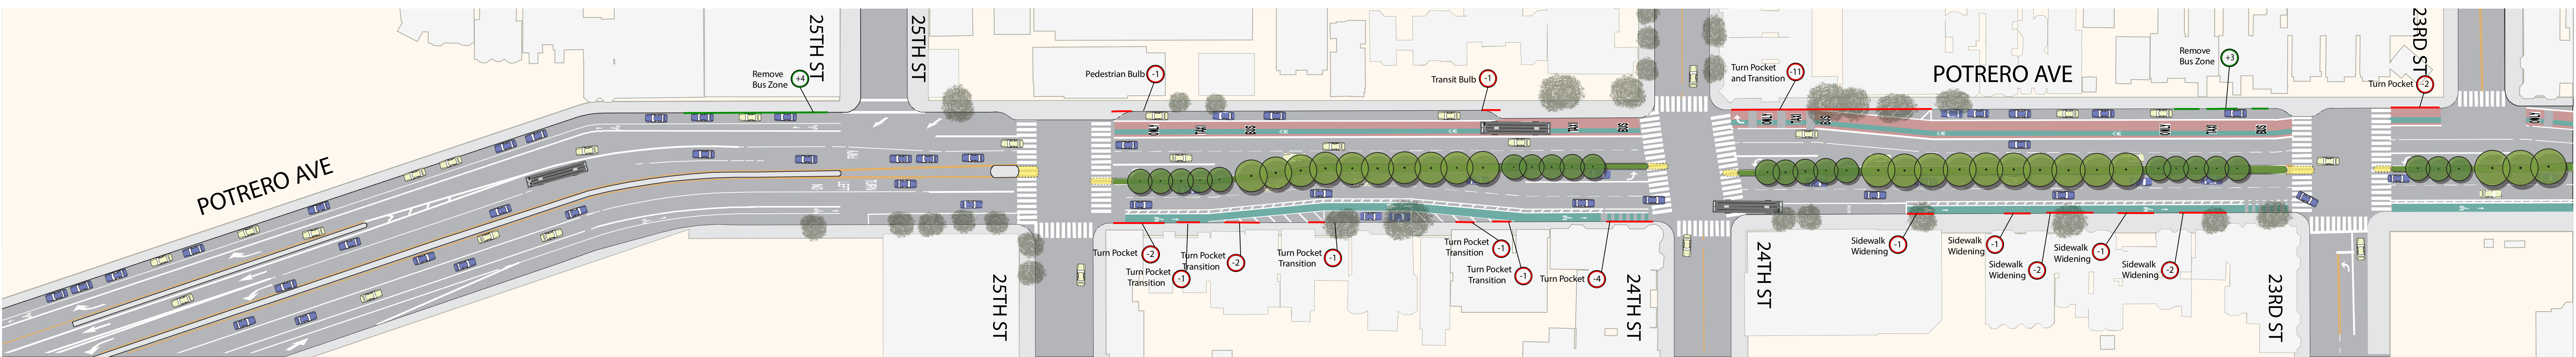

POTRERO AVENUE
23RD TO 25TH ST

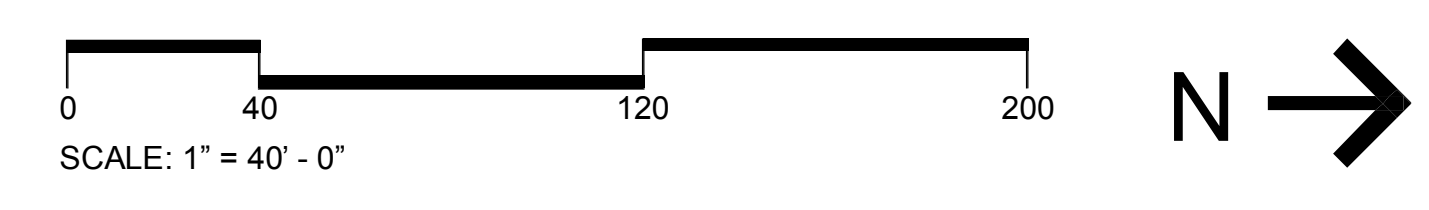


LEGEND


- PALM TREE
- MEDIAN TREE
- PEDESTRIAN REFUGE ZONE

POTRERO STREETSCAPE IMPROVEMENTS

OPTION "B"

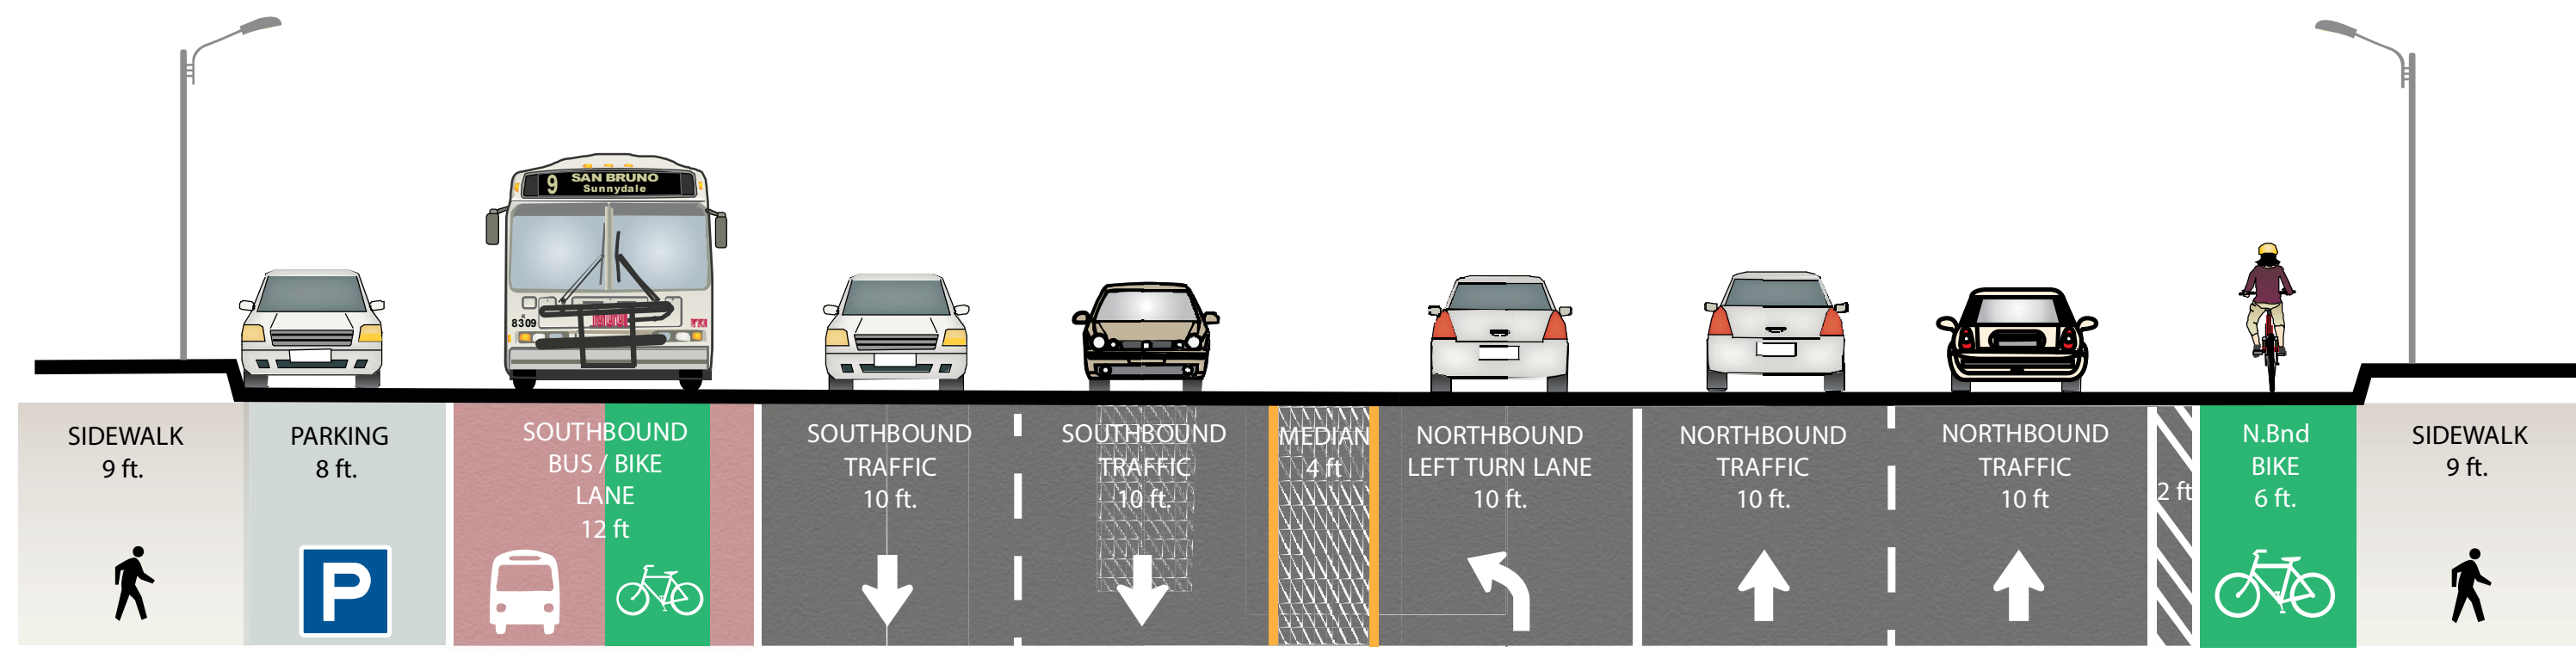


INTERSECTION

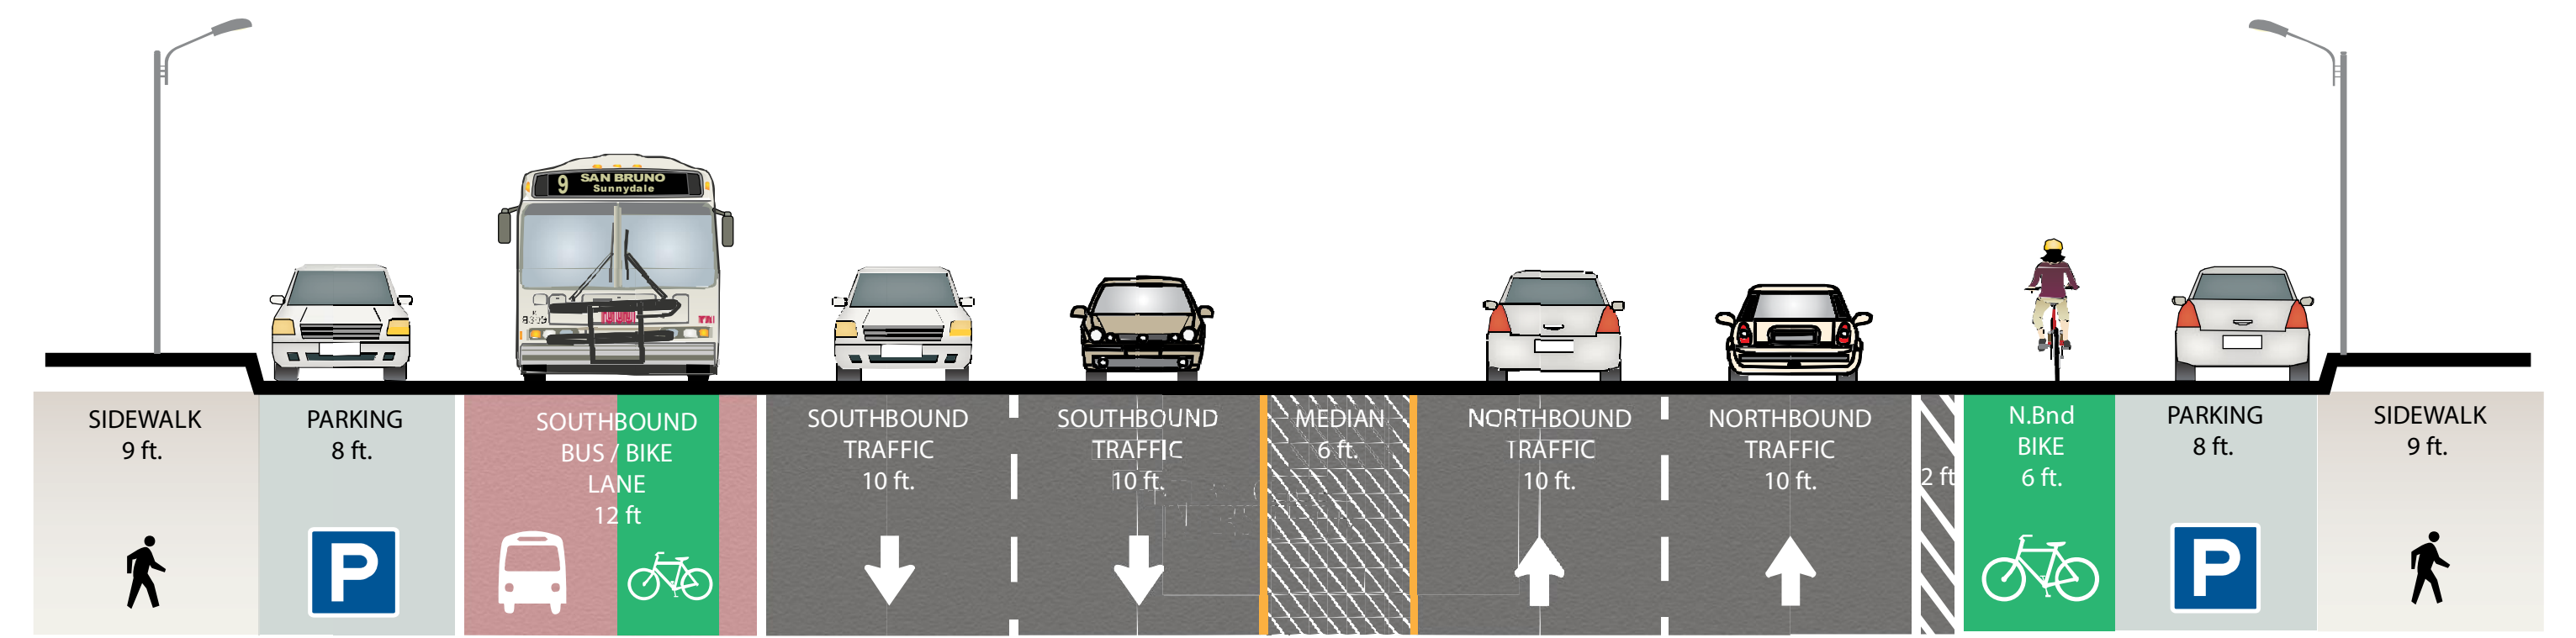


MIDBLOCK

POTRERO AVENUE FACING NORTH
17TH TO 21ST, TYPICAL BLOCK

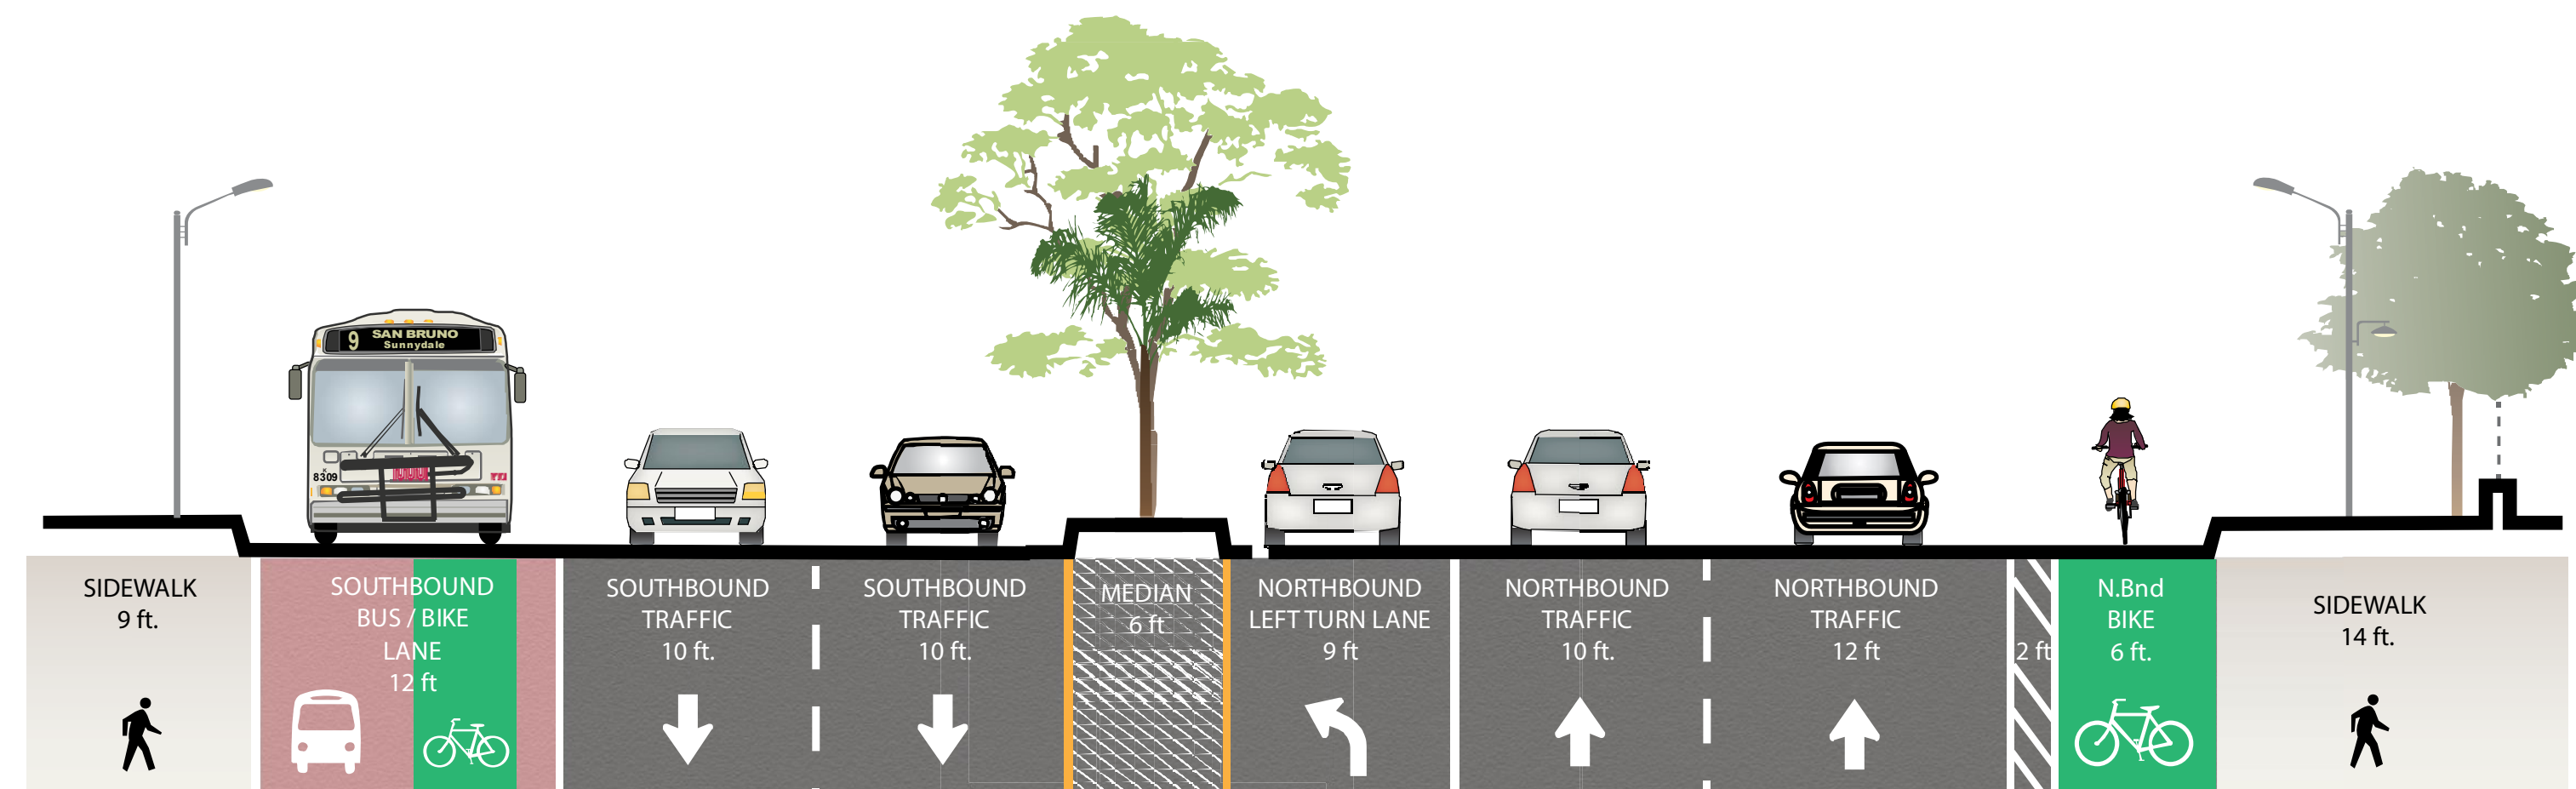

INTERSECTION

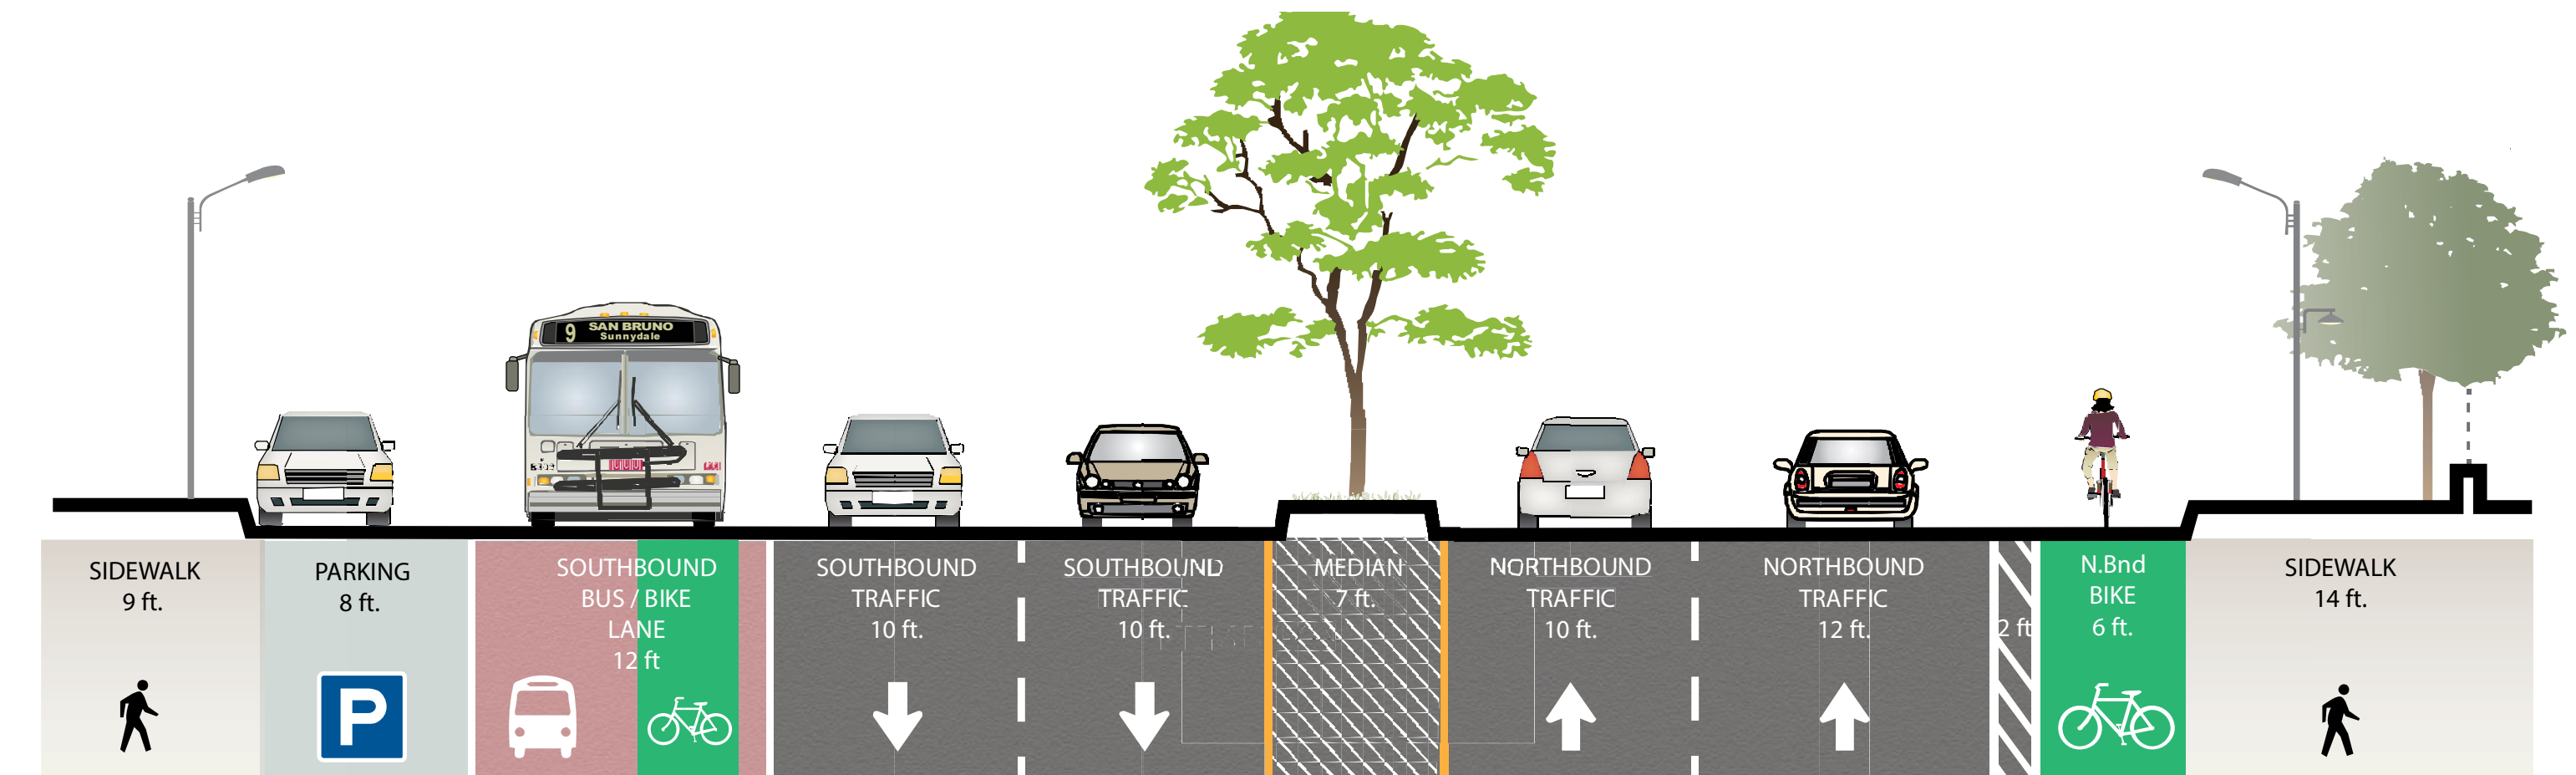

MIDBLOCK

POTRERO AVENUE FACING NORTH
21ST TO 25TH, TYPICAL BLOCK

POTRERO STREETScape IMPROVEMENTS
SECTION ELEVATIONS - OPTION "B"