


Proposal Detail: Locust and Laurel


MUNI FORWARD



Extend Pedestrian Bulbs
at Locust St

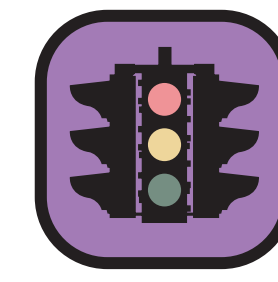


Traffic Signal Upgrade
at Locust St

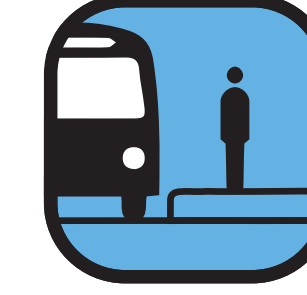

New Transit Bulbs
at Laurel St



Relocate Stops
at Laurel St

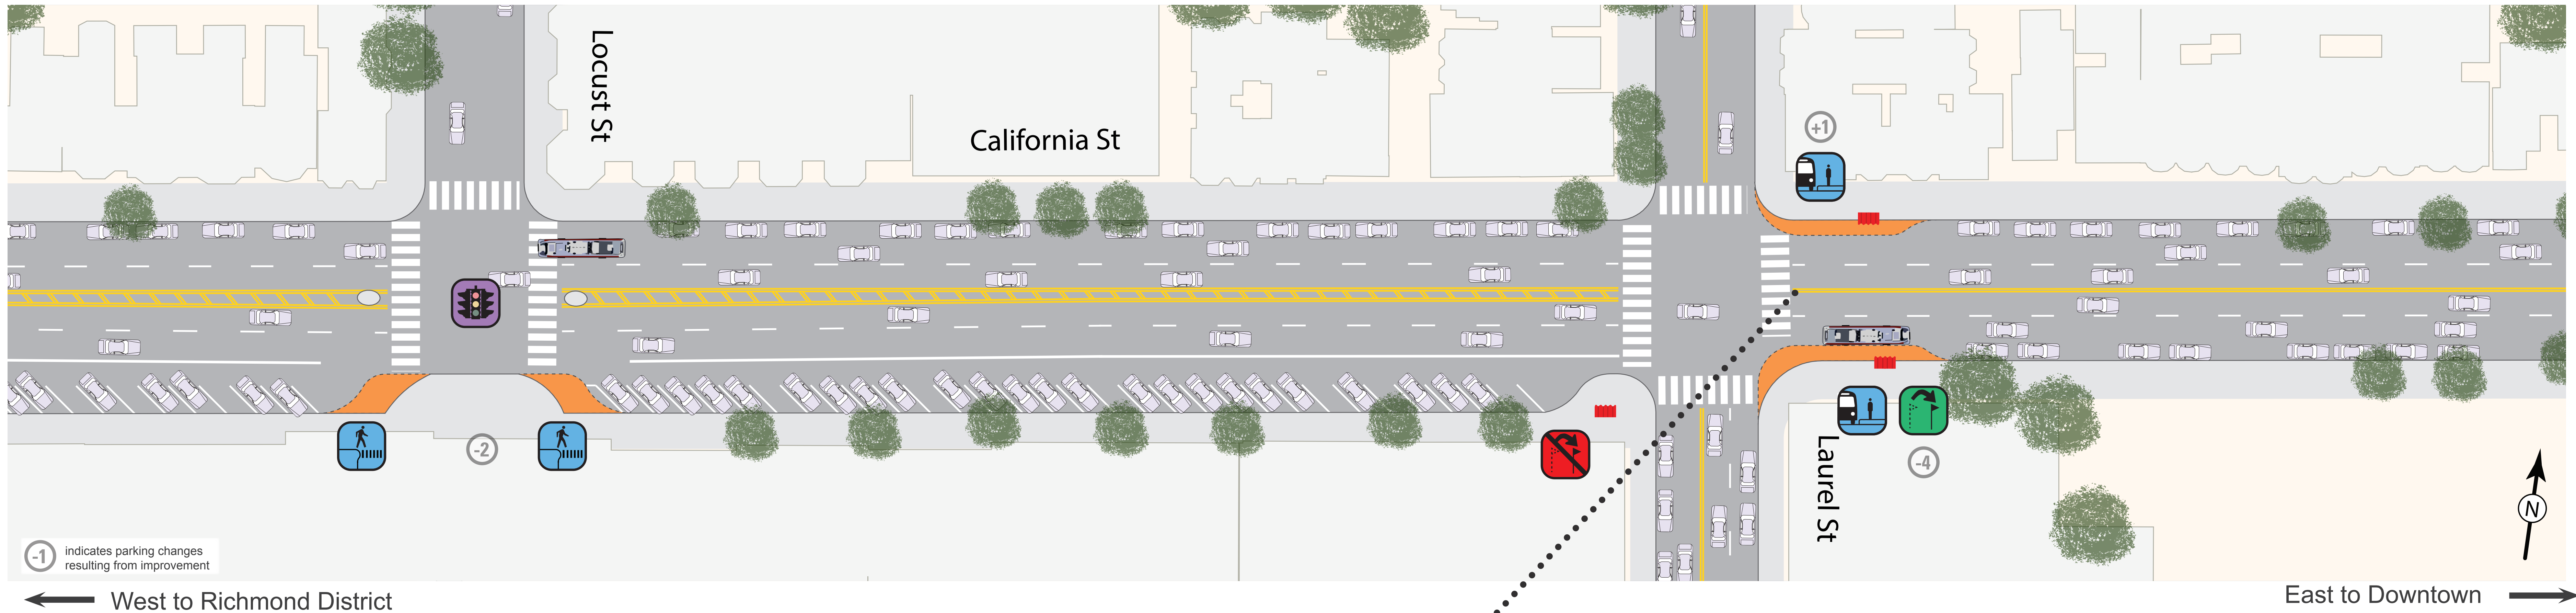

Cross Sections

