



FIRE STATION # 36
RENOVATION:
CIVIC DESIGN PHASE I/II

GABRIELLA JUDD CIRELLI,
PROJECT MANAGER,
DEPARTMENT OF PUBLIC WORKS

ERIC ROBINSON, AIA
ARCHITECT,
PAULETT TAGGART ARCHITECTS

SF FIRE DEPARTMENT
FIRE STATION # 36 RENOVATION



CIVIC DESIGN -PHASE I / II

PAULETT TAGGART
ARCHITECTS
SF DEPARTMENT OF PUBLIC WORKS









VIEW FROM OAK + FRANKLIN



VIEW DOWN OAK STREET

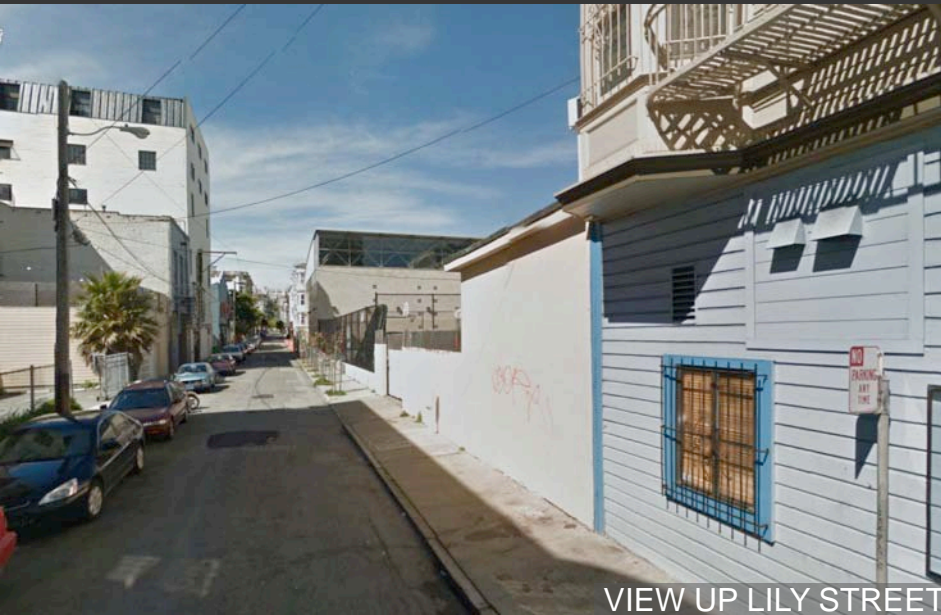


VIEW UP LILY STREET

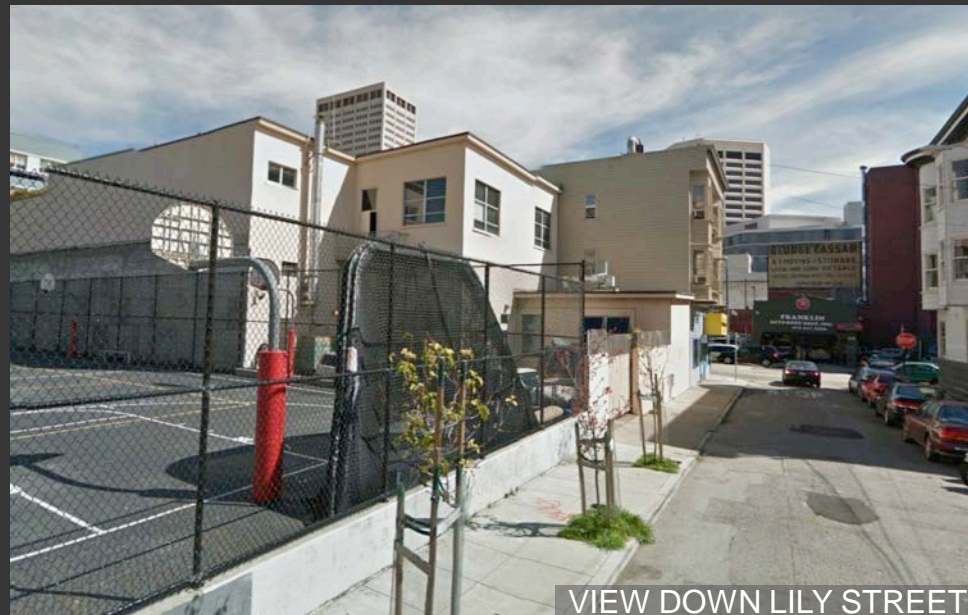


VIEW DOWN LILY STREET





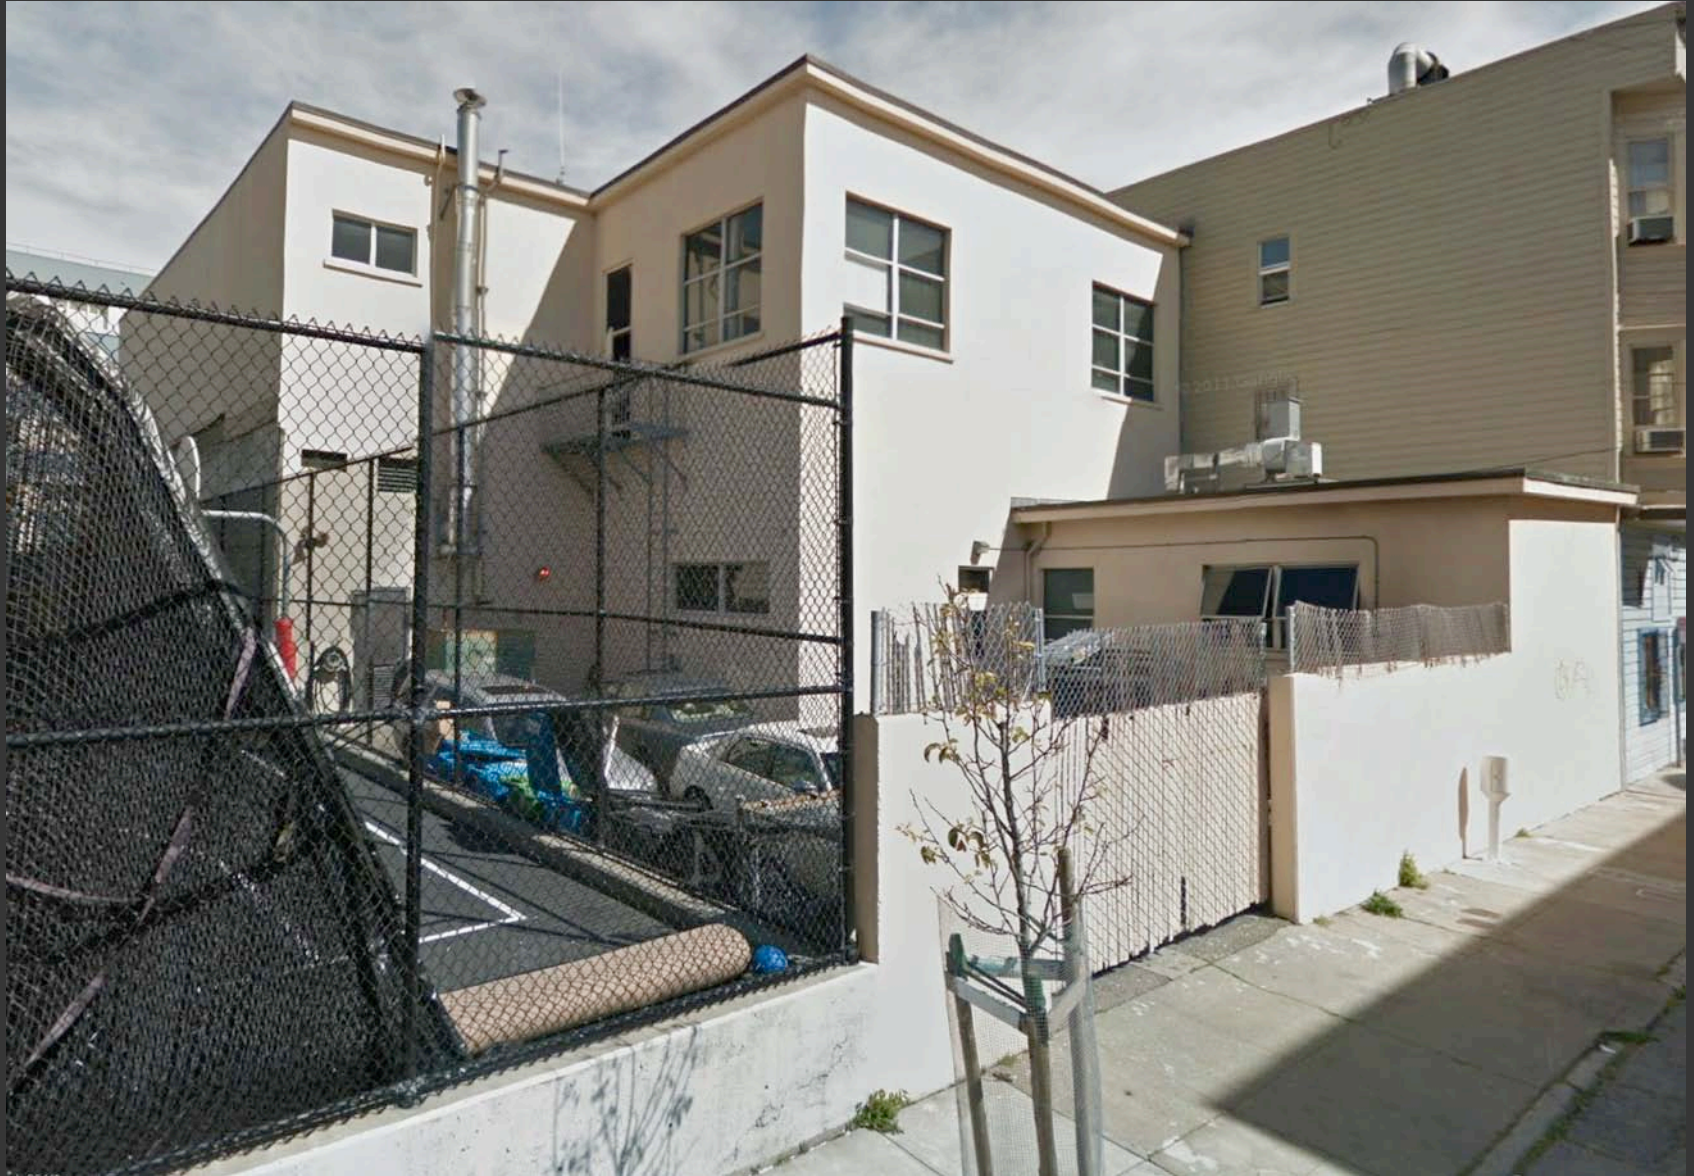

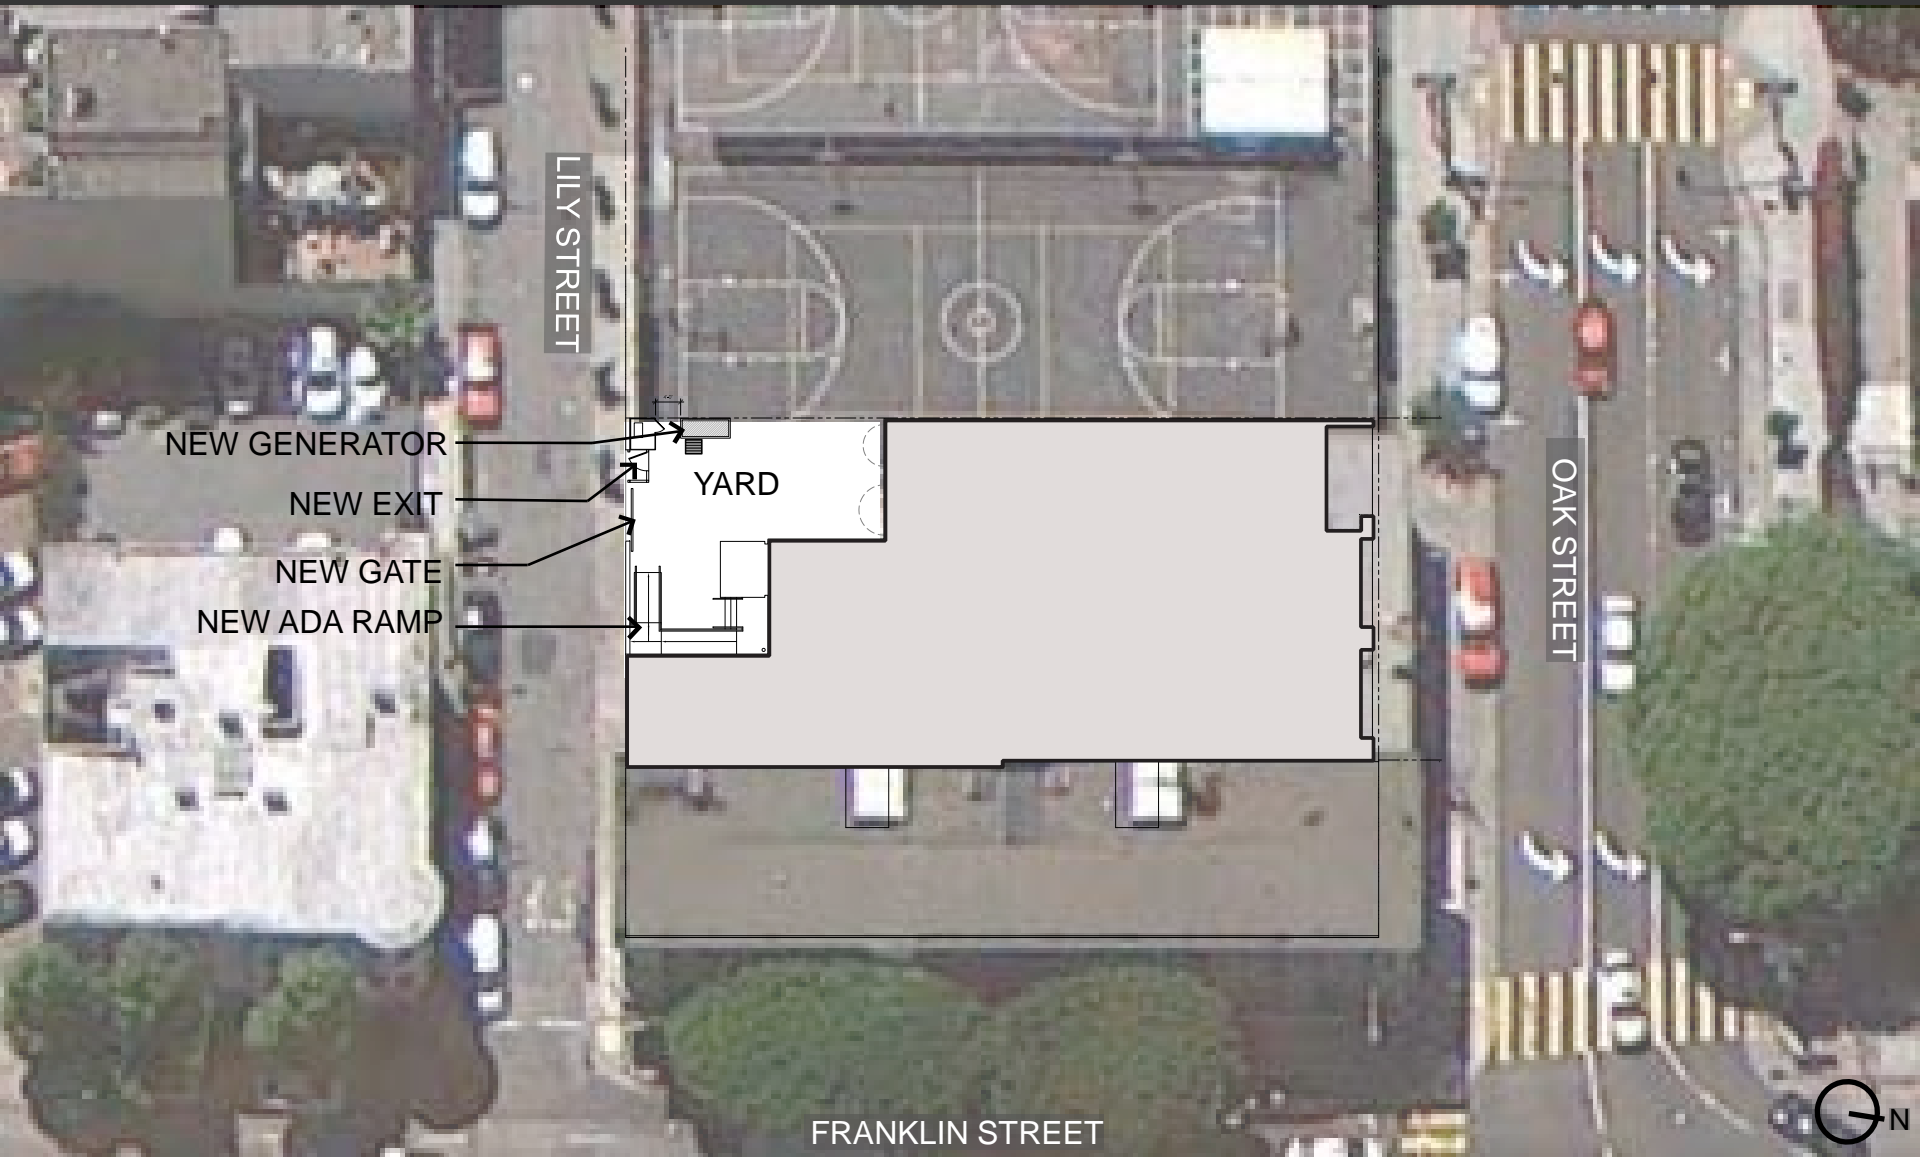

NEW GENERATOR

NEW EXIT

NEW GATE

NEW ADA RAMP

YARD


LILY STREET

OAK STREET

FRANKLIN STREET




PROPOSED FIRST FLOOR PLAN

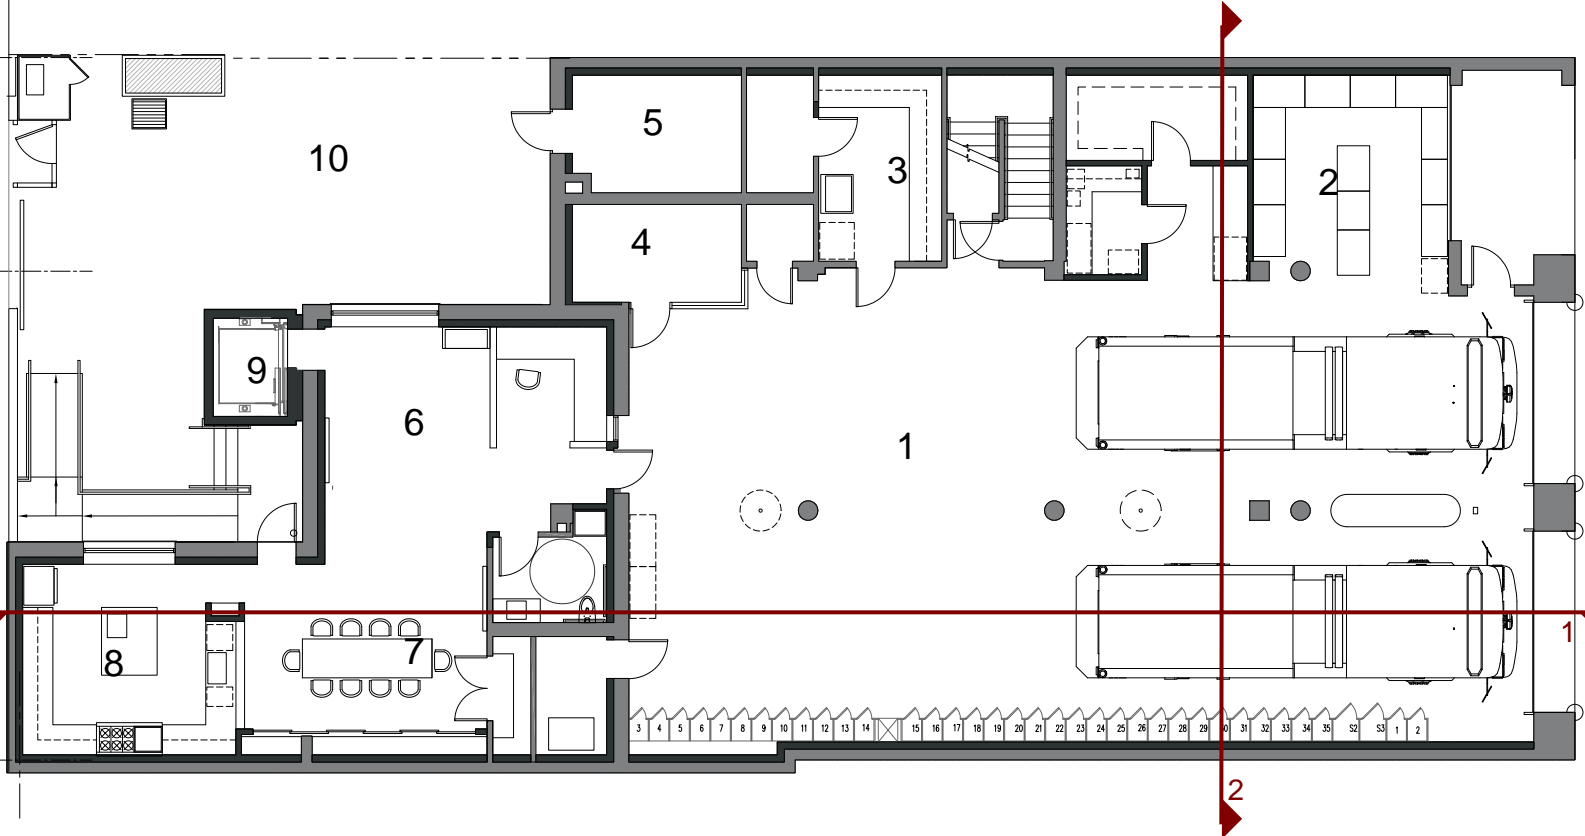

KEY

- 1. APPARATUS BAY
- 2. STORAGE
- 3. SHOP
- 4. OFFICE
- 5. MECHANICAL
- 6. DAY ROOM
- 7. DINING
- 8. KITCHEN
- 9. ELEVATOR
- 10. YARD




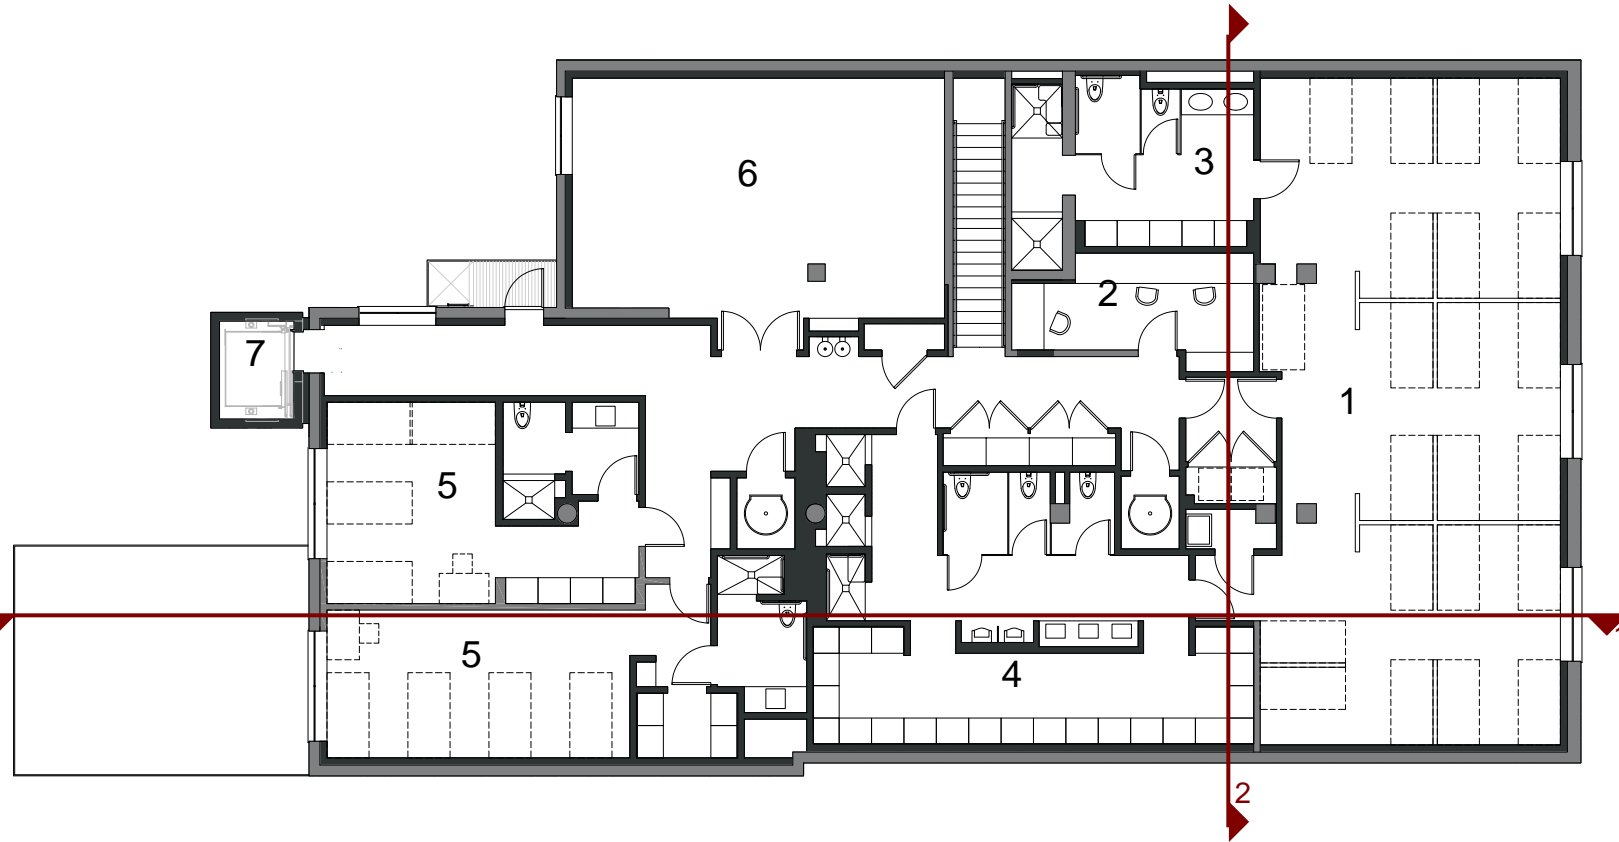


KEY

- 1.DORMITORY
- 2.LIBRARY
- 3.WOMEN'S LOCKER
- 4.MEN'S LOCKER
- 5.OFFICERS' QUARTERS
- 6.EXERCISE ROOM
- 7.ELEVATOR



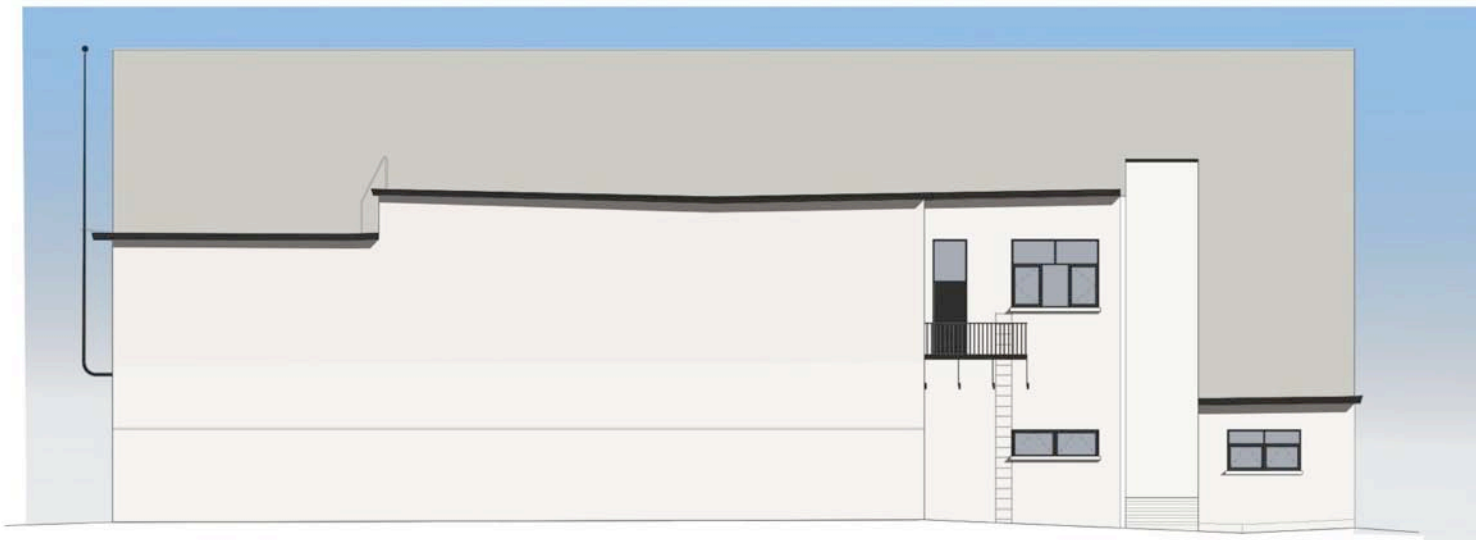

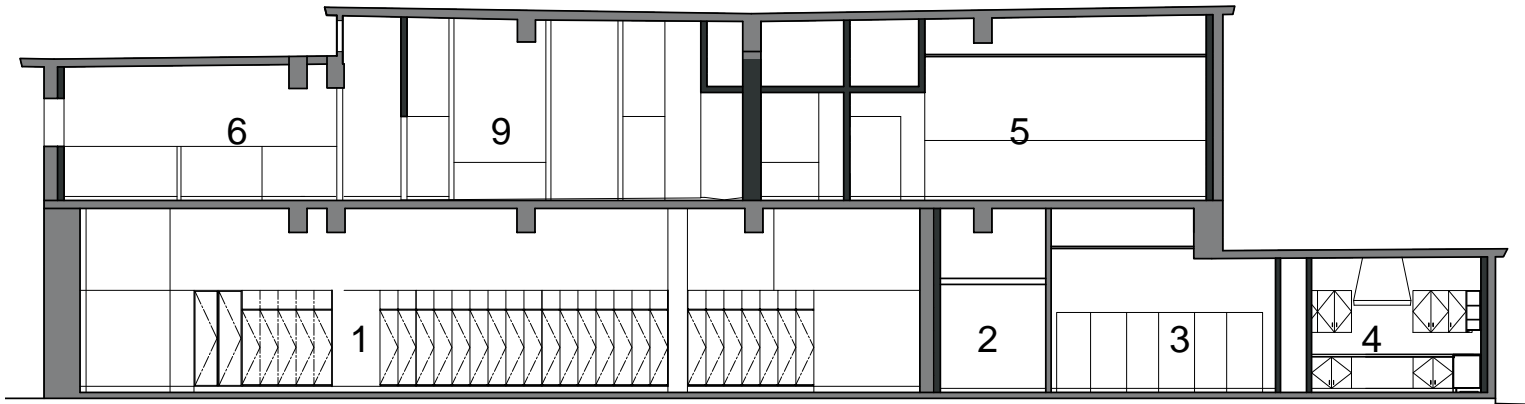

1. LONGITUDINAL SECTION LOOKING EAST



2. TRANVERSE SECTION, LOOKING NORTH

KEY

- 1. APPARATUS BAY
- 2. STORAGE
- 3. DINING
- 4. KITCHEN

- 5. OFFICERS' RM
- 6. DORMITORY
- 7. WOMEN'S LOCKER
- 8. LIBRARY
- 9. MEN'S LOCKER