



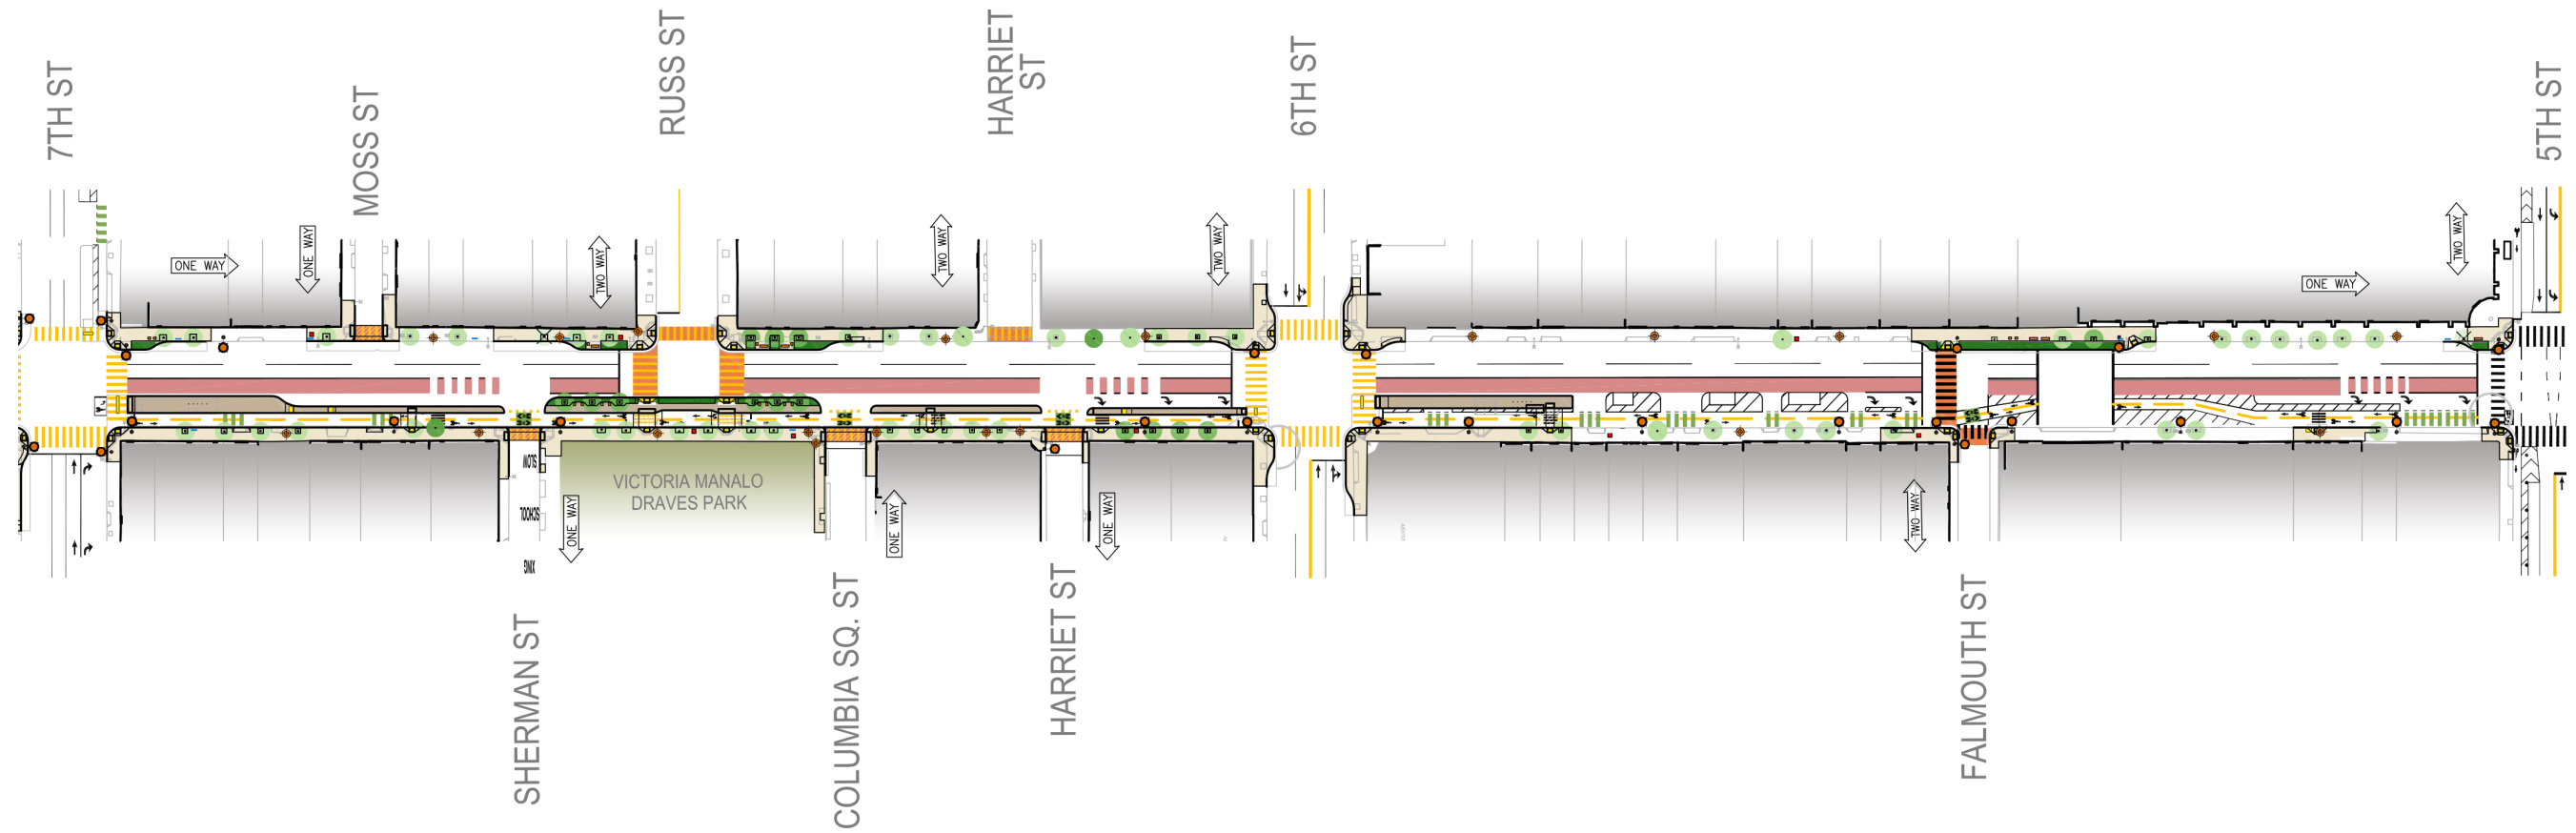
# 11TH TO 7TH

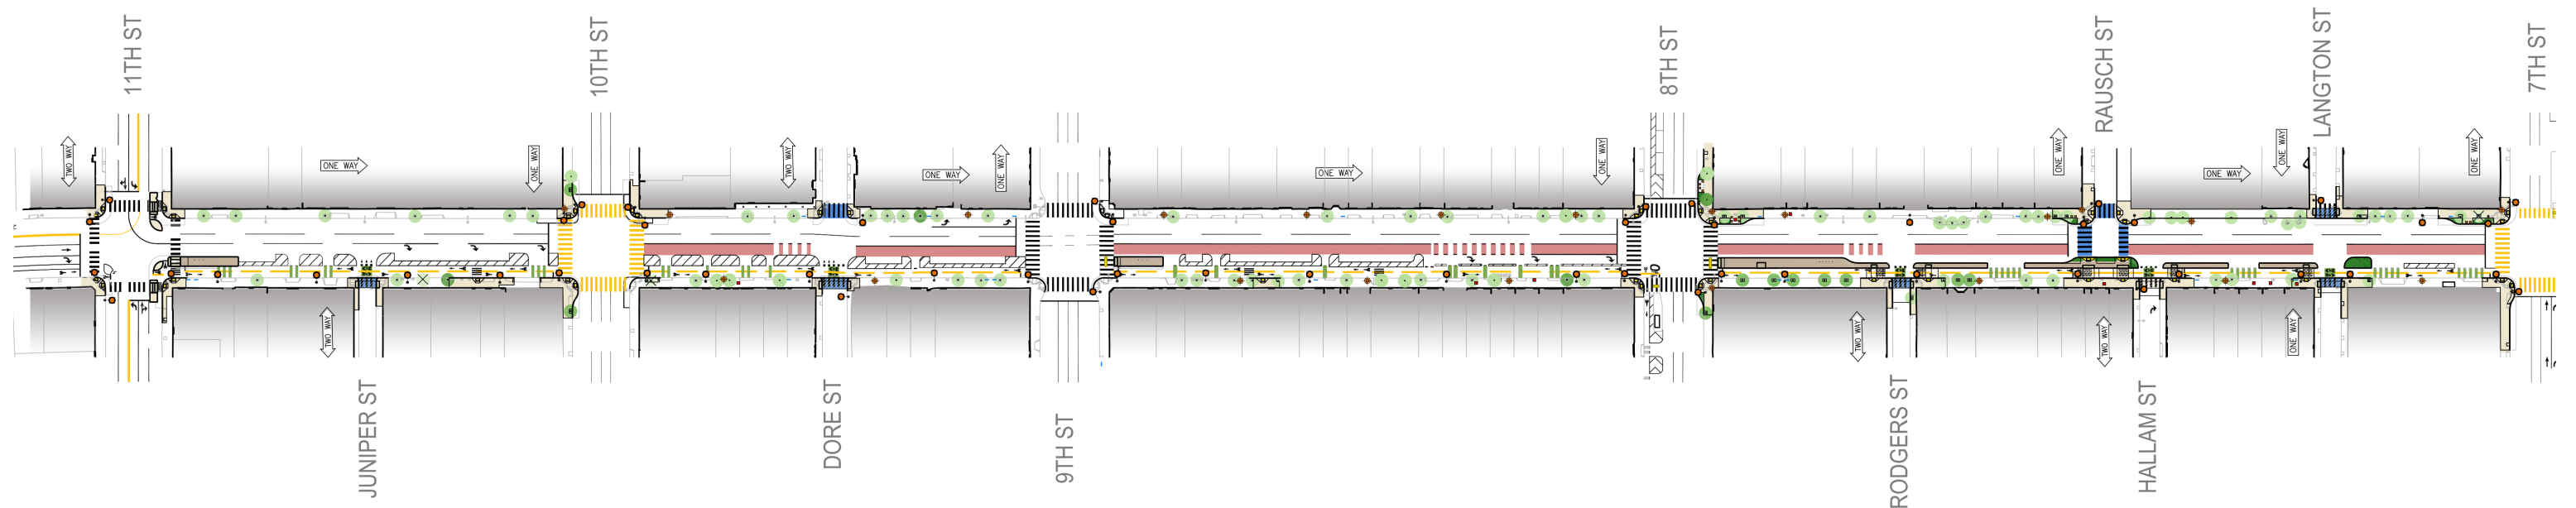












## Legend //

- |   |                                  |   |                             |   |                  |
|---|----------------------------------|---|-----------------------------|---|------------------|
|  | NEW CONCRETE PAVING              |  | NEW TREE                    |  | CULTURAL PLAQUES |
|  | NEW MEDIAN PAVING                |  | EXISTING TREE               |  | BENCH - TYPE I   |
|  | RAISED CROSSWALK                 |  | EXISTING TREE TO BE REMOVED |  | BENCH - TYPE II  |
|  | LOW PLANTING                     |  | NEW ROADWAY LIGHT           |  | BIKE RACK        |
|  | BUS LANE                         |  | NEW PEDESTRIAN-SCALE LIGHT  |  | TRUNCATED DOMES  |
|  | BIKE LANE / DRIVEWAY MIXING AREA |  | DECORATIVE CROSSWALK        |   |                  |


# 7TH TO 5TH








## Legend //

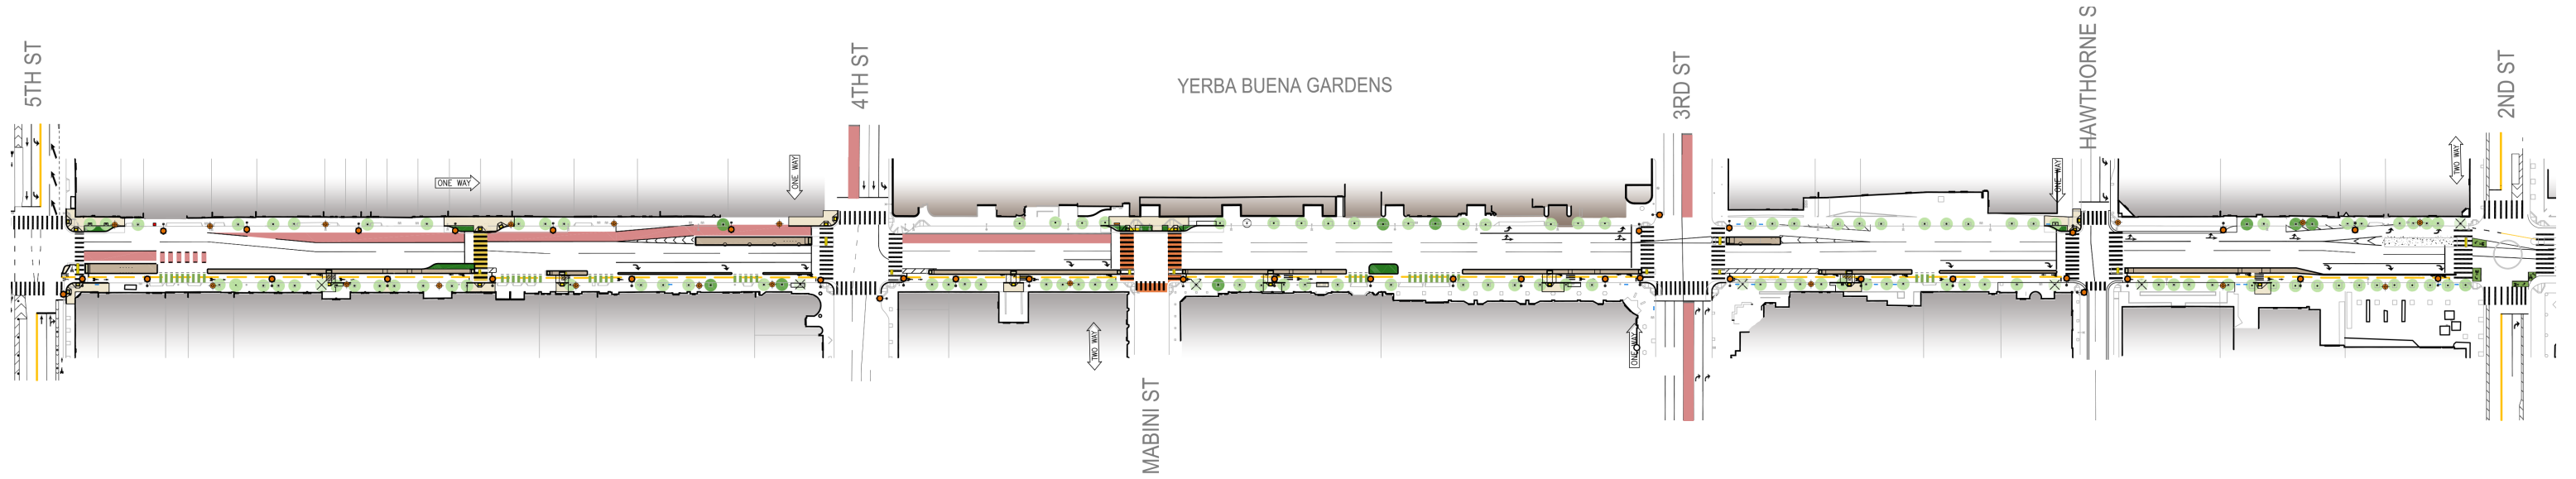	NEW CONCRETE PAVING		NEW TREE		CULTURAL PLAQUES
	NEW MEDIAN PAVING		EXISTING TREE		BENCH - TYPE I
	RAISED CROSSWALK		EXISTING TREE TO BE REMOVED		BENCH - TYPE II
	LOW PLANTING		NEW ROADWAY LIGHT		BIKE RACK
	BUS LANE		NEW PEDESTRIAN-SCALE LIGHT		TRUNCATED DOMES
	BIKE LANE / DRIVEWAY MIXING AREA		DECORATIVE CROSSWALK		

# 5TH TO 2ND



## Legend //

	NEW CONCRETE PAVING		NEW TREE		CULTURAL PLAQUES
	NEW MEDIAN PAVING		EXISTING TREE		BENCH - TYPE I
	RAISED CROSSWALK		EXISTING TREE TO BE REMOVED		BENCH - TYPE II
	LOW PLANTING		NEW ROADWAY LIGHT		BIKE RACK
	BUS LANE		NEW PEDESTRIAN-SCALE LIGHT		TRUNCATED DOMES
	BIKE LANE / DRIVEWAY MIXING AREA		DECORATIVE CROSSWALK		