


EXISTING SITE PLAN & PHOTOS

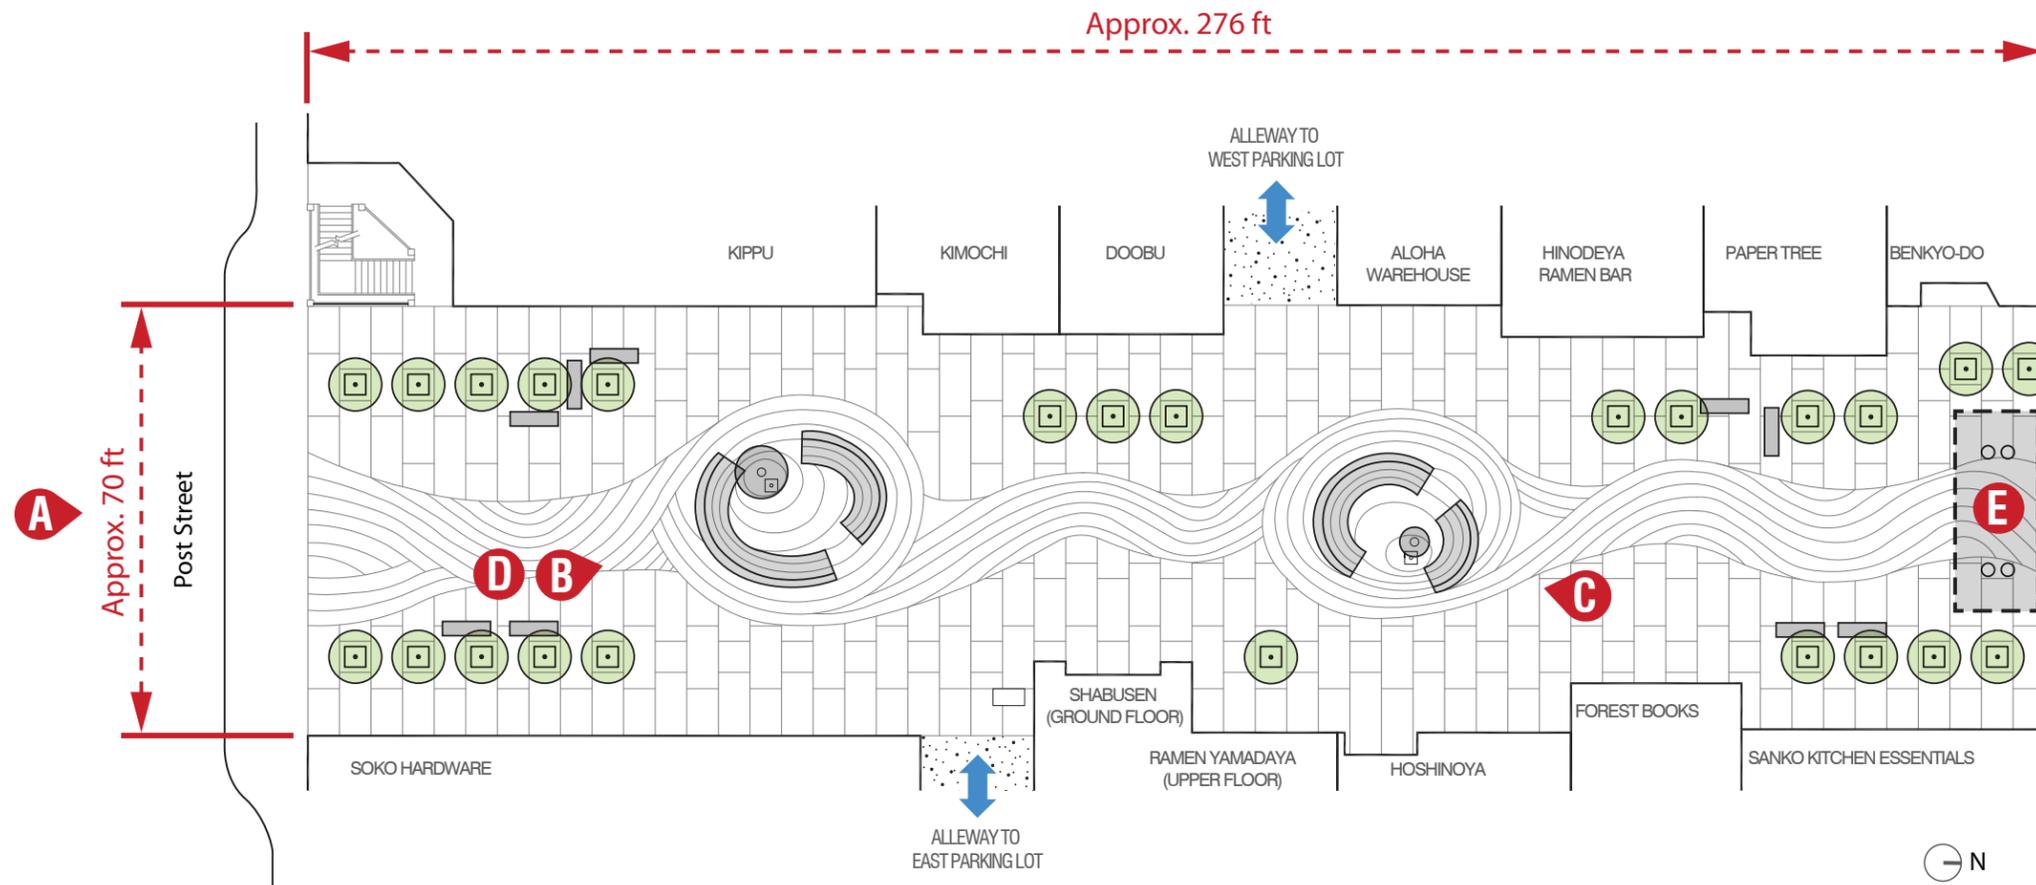

E TORII GATEWAY STRUCTURE



D BENCHES AND CHERRY BLOSSOM TREES



A POST STREET CROSSWALK LOOKING NORTH INTO MALL




B SOUTHERN RUTH ASAWA FOUNTAIN LOOKING NORTH



C NORTHERN RUTH ASAWA FOUNTAIN LOOKING SOUTH



EXISTING SITE PLAN

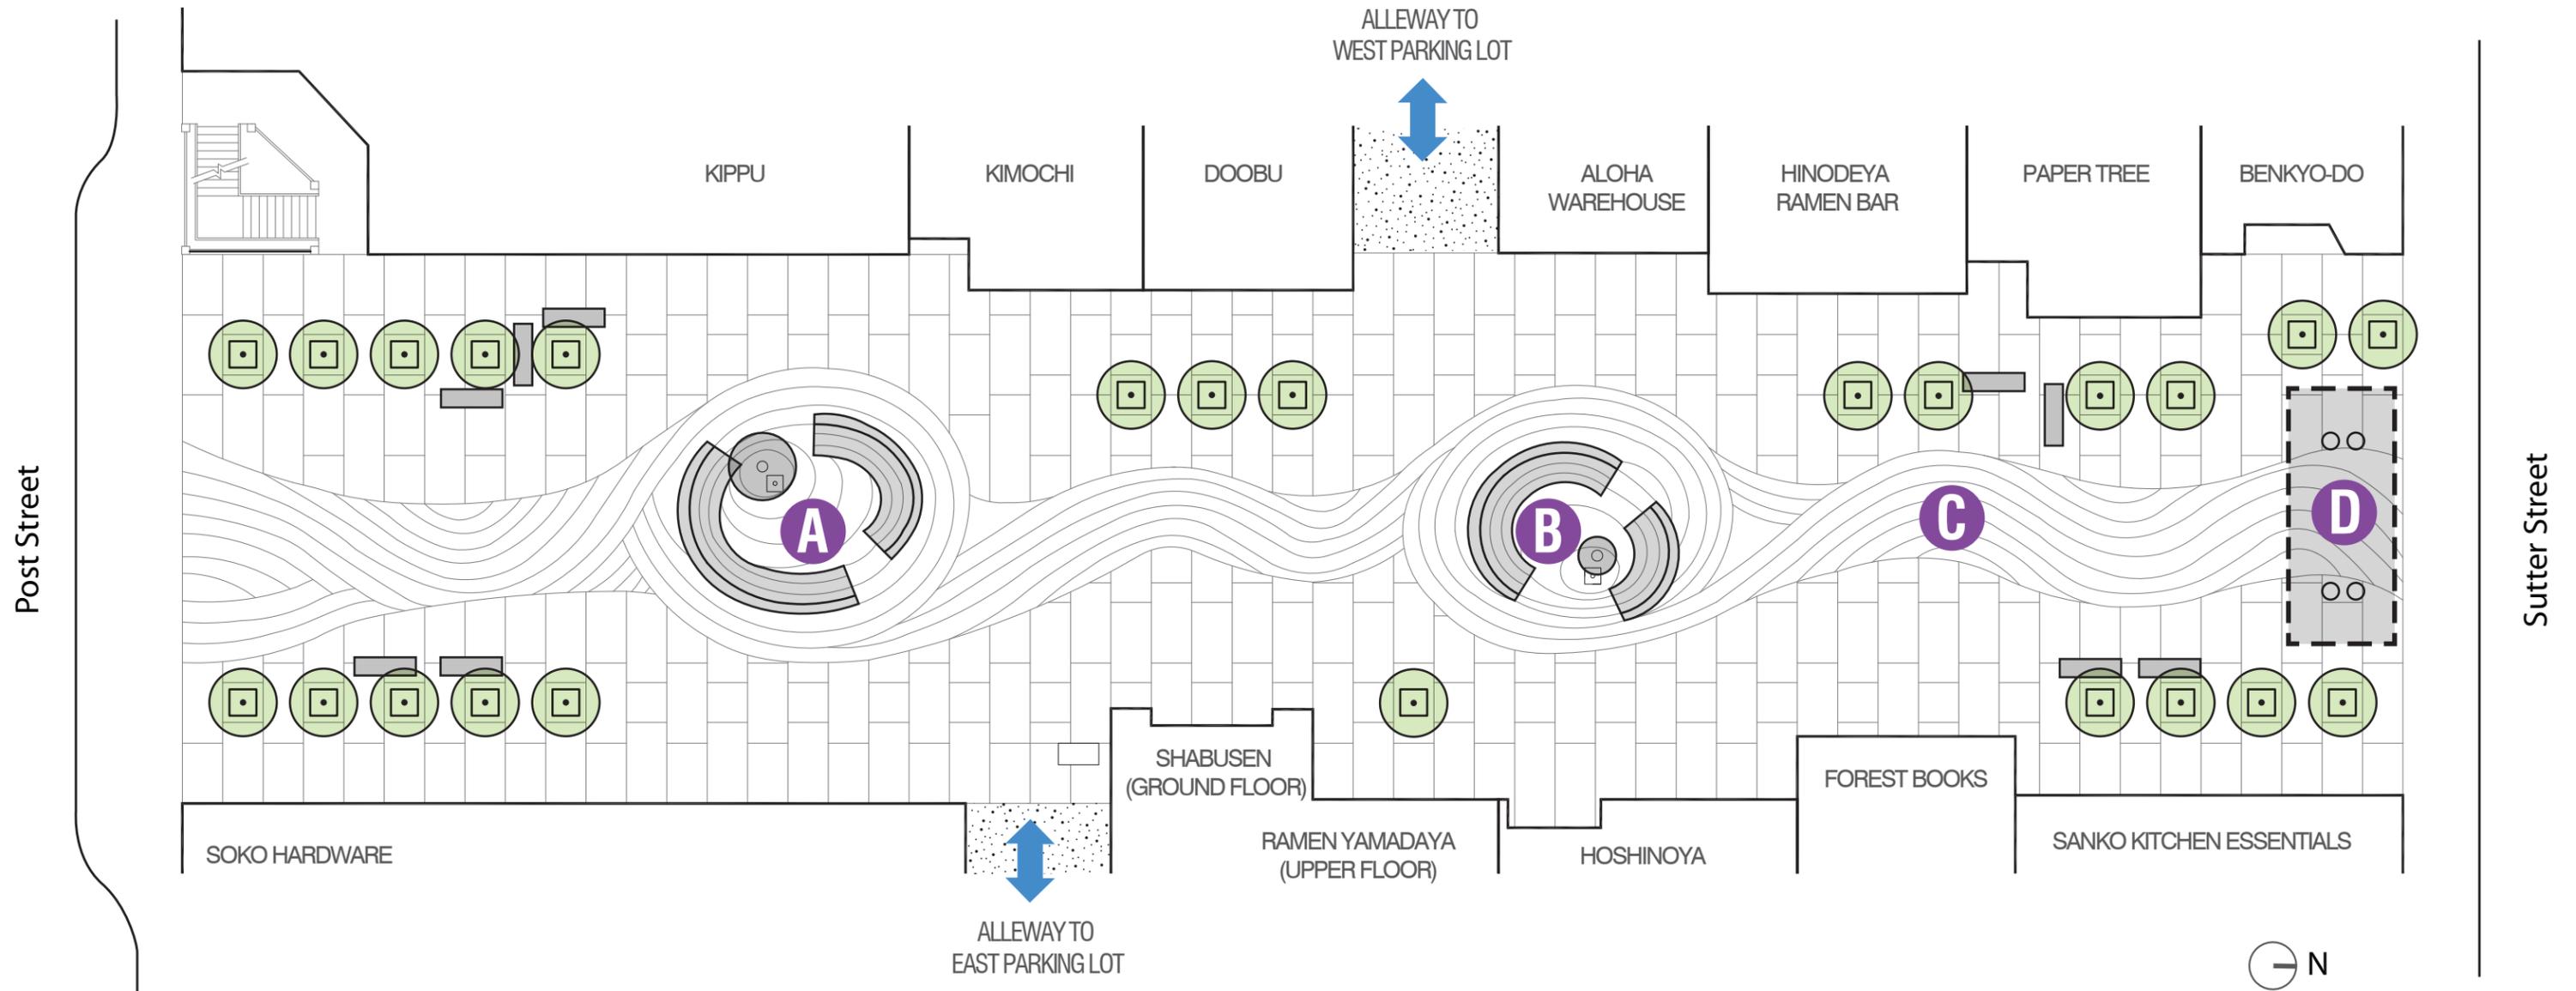

A ORIGAMI FOUNTAIN - SOUTH

C COBBLESTONE RIVER

B ORIGAMI FOUNTAIN - NORTH

D TORII GATEWAY STRUCTURE