
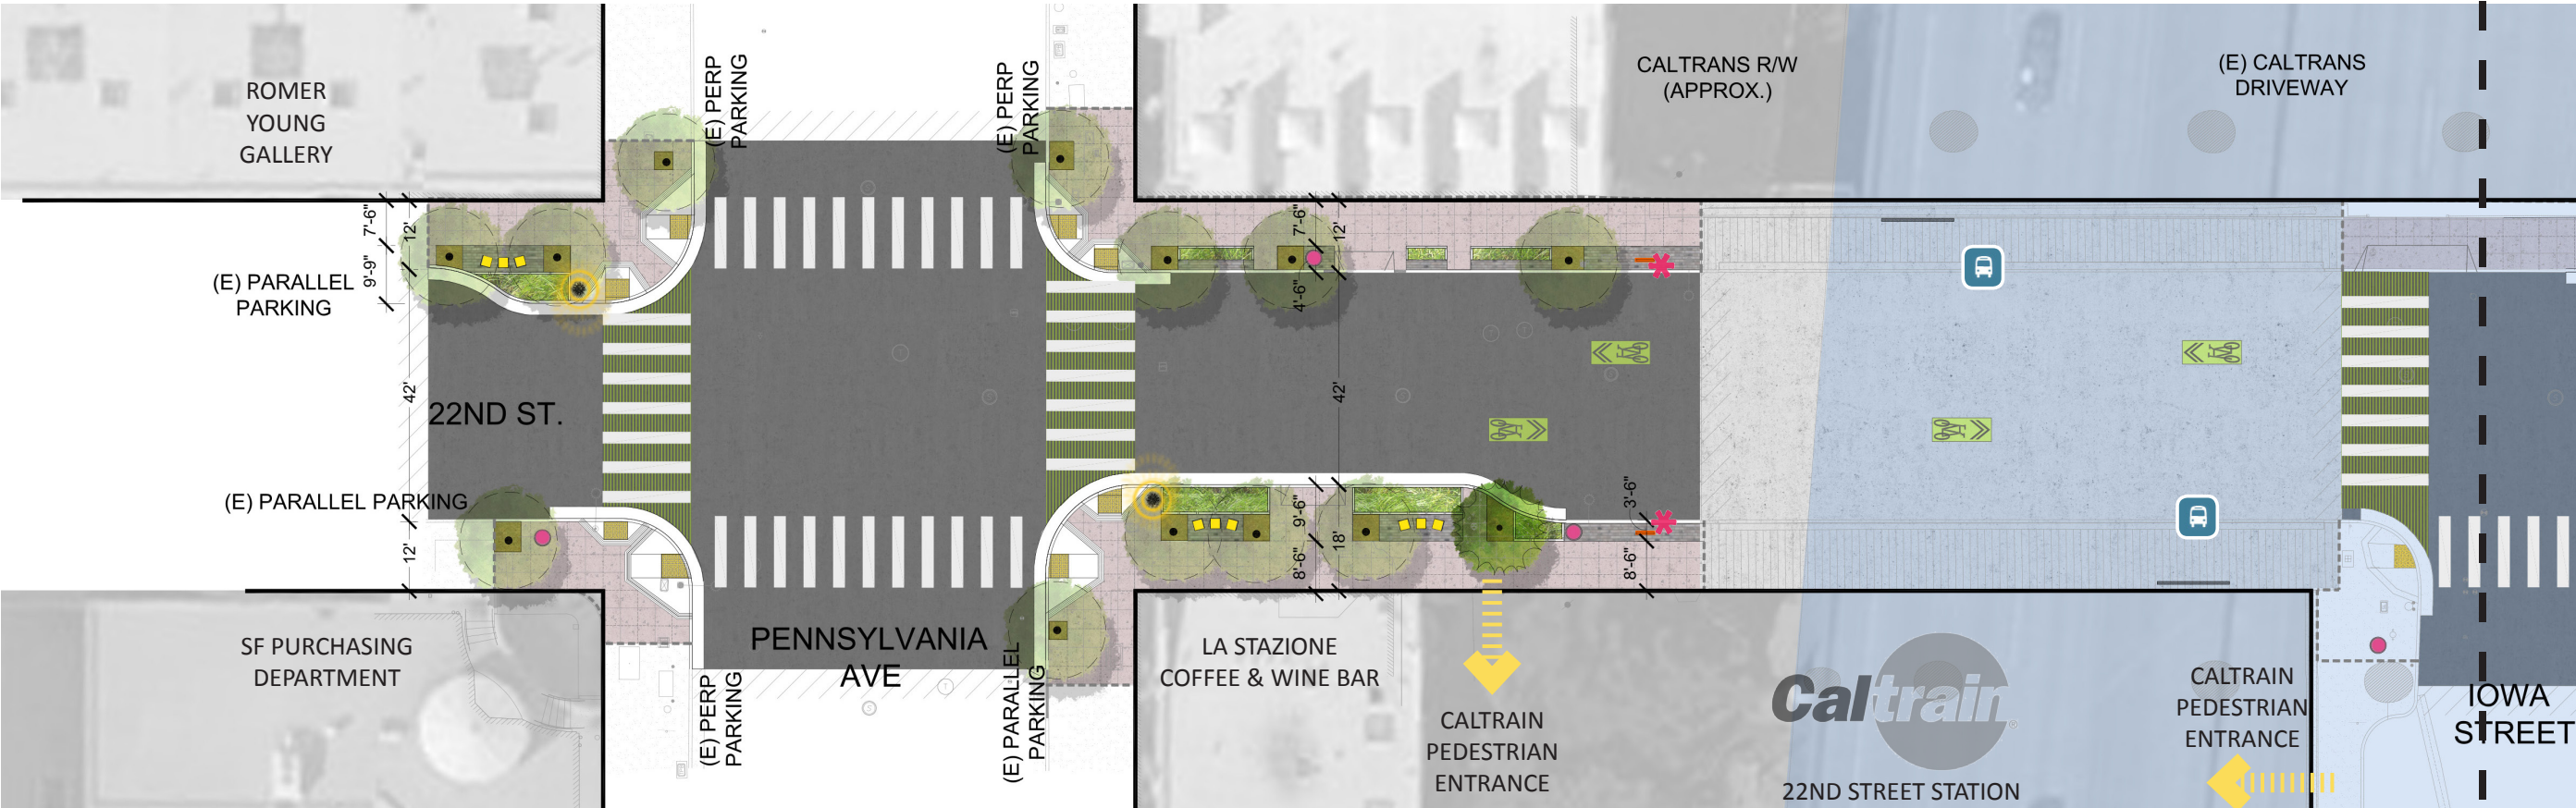


Plan Enlargement: PENNSYLVANIA AVE TO IOWA ST.

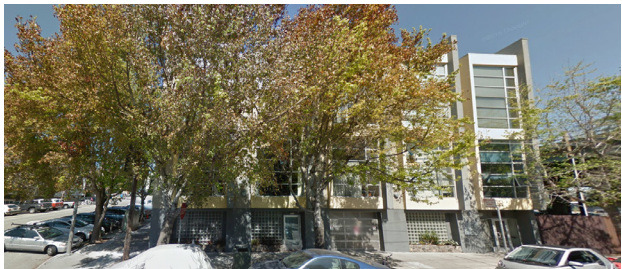


LEGEND- LANDSCAPE ELEMENTS

- New Tree
- (E) Tree to Remain
- Understory Planting (Incl. Plant & Irrig)
- Turf Block Pavers (Incl. Plant & Irrig)

- New Sidewalks
- Concrete Unit Pavers
- Roadway Repaving
- New Bus Stops

- New Continental Crosswalks
- New Special Treatment between Continentals
- New Bicycle Sharrow Striping
- New Bike Rack

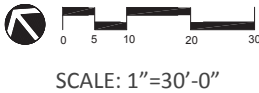

22ND STREET
GREEN CONNECTION