


# SAMPLE SITE MAP

Refer to reverse side for a listing of features  
 Map is scaled down to fit on this sheet

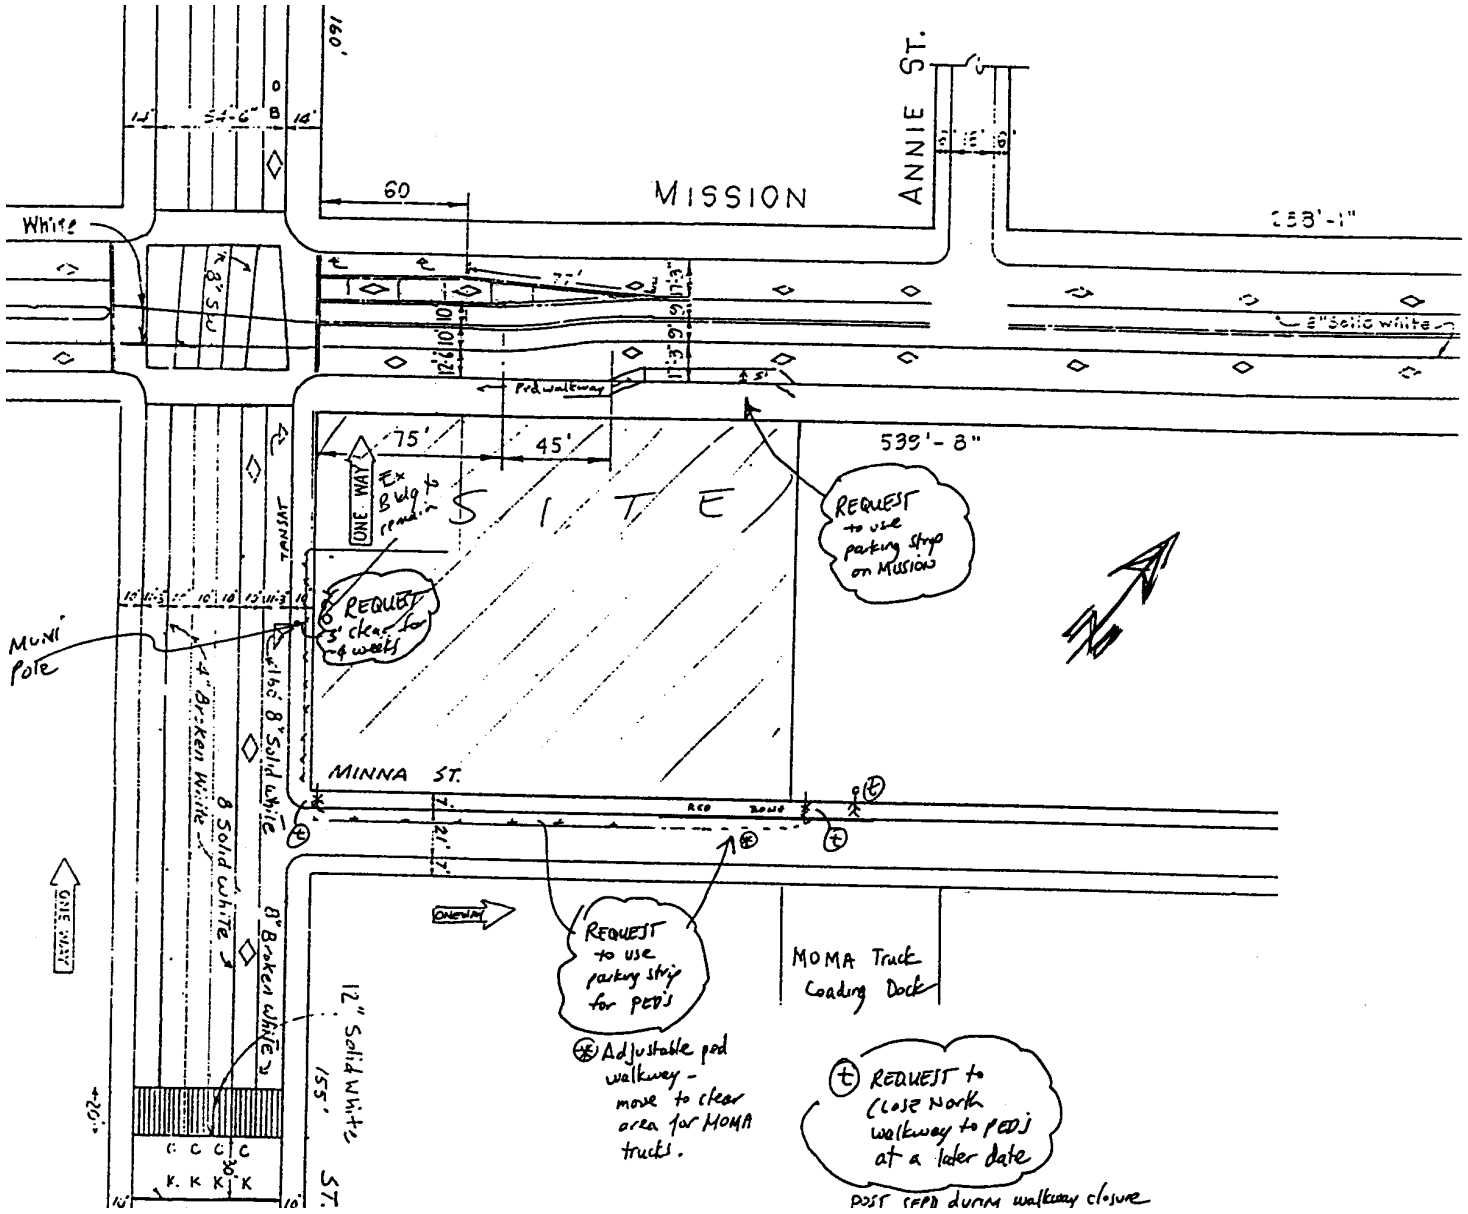

For Additional Street Space requests, one should be able to determine the following by looking at the site maps:

1. What street space does the contractor have per the original street space agreement,
2. What is the current lane configuration of all of the street(s) adjacent to the site,
3. What area does the contractor want to occupy.