



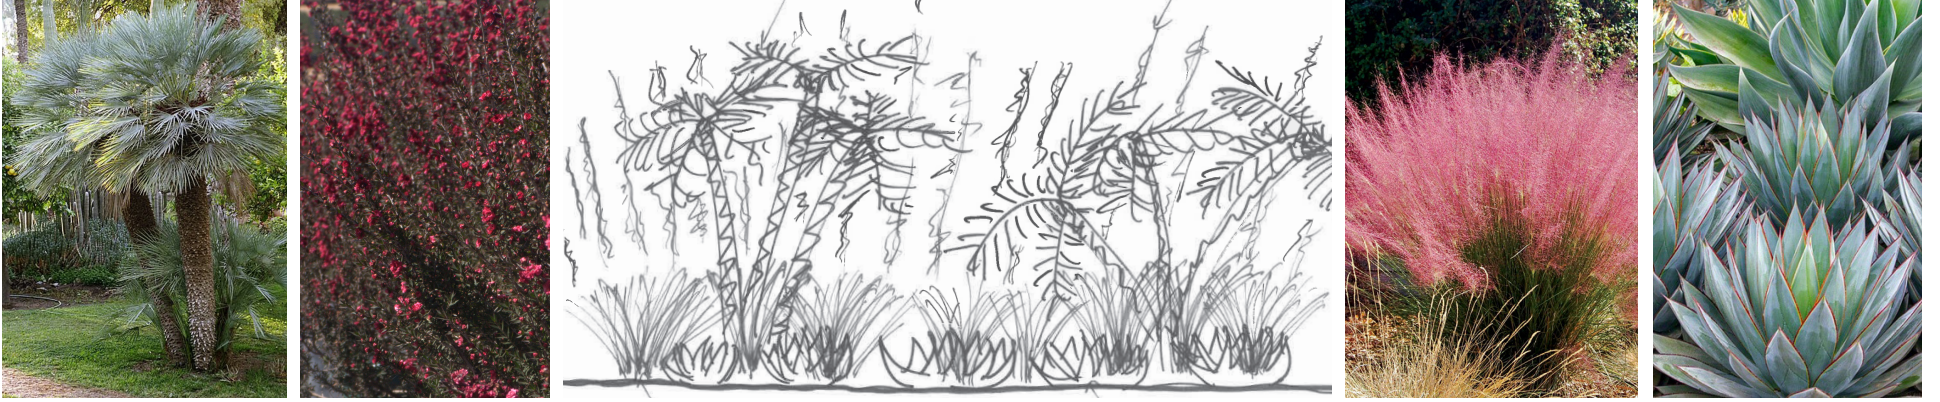

POTENTIAL GATEWAY PLANTING IMPROVEMENTS

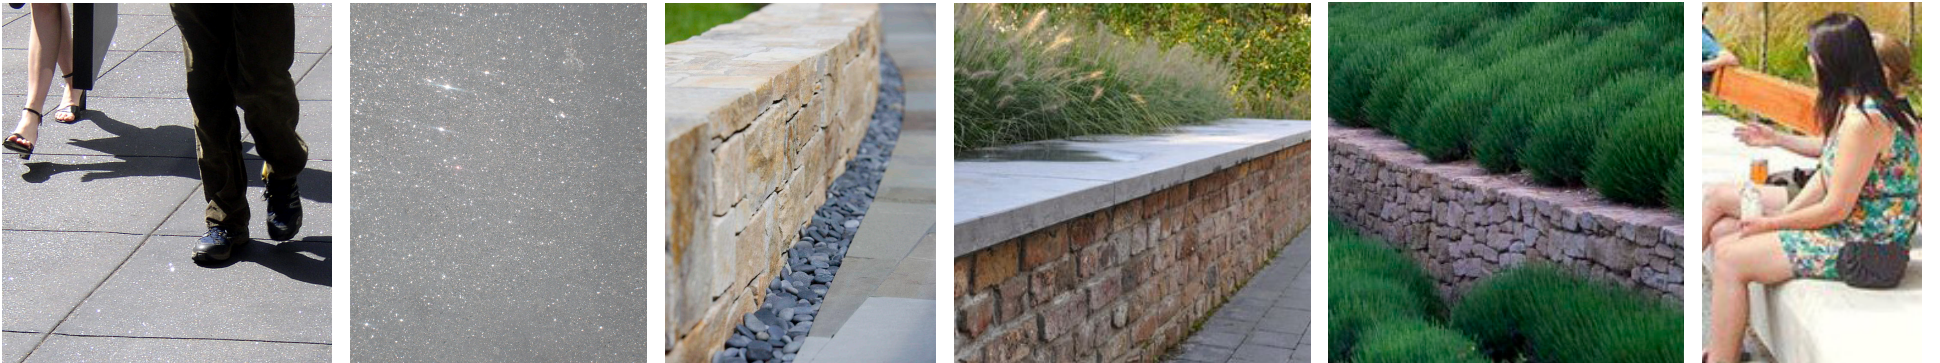

POTENTIAL SIDEWALK AND SEATING IMPROVEMENTS





POTENTIAL PLAN OF IMPROVEMENTS




50 FT

PROJECT HISTORY

2006 | PARK PRESIDIO NEIGHBORS
PARK PRESIDIO MASTER PLAN

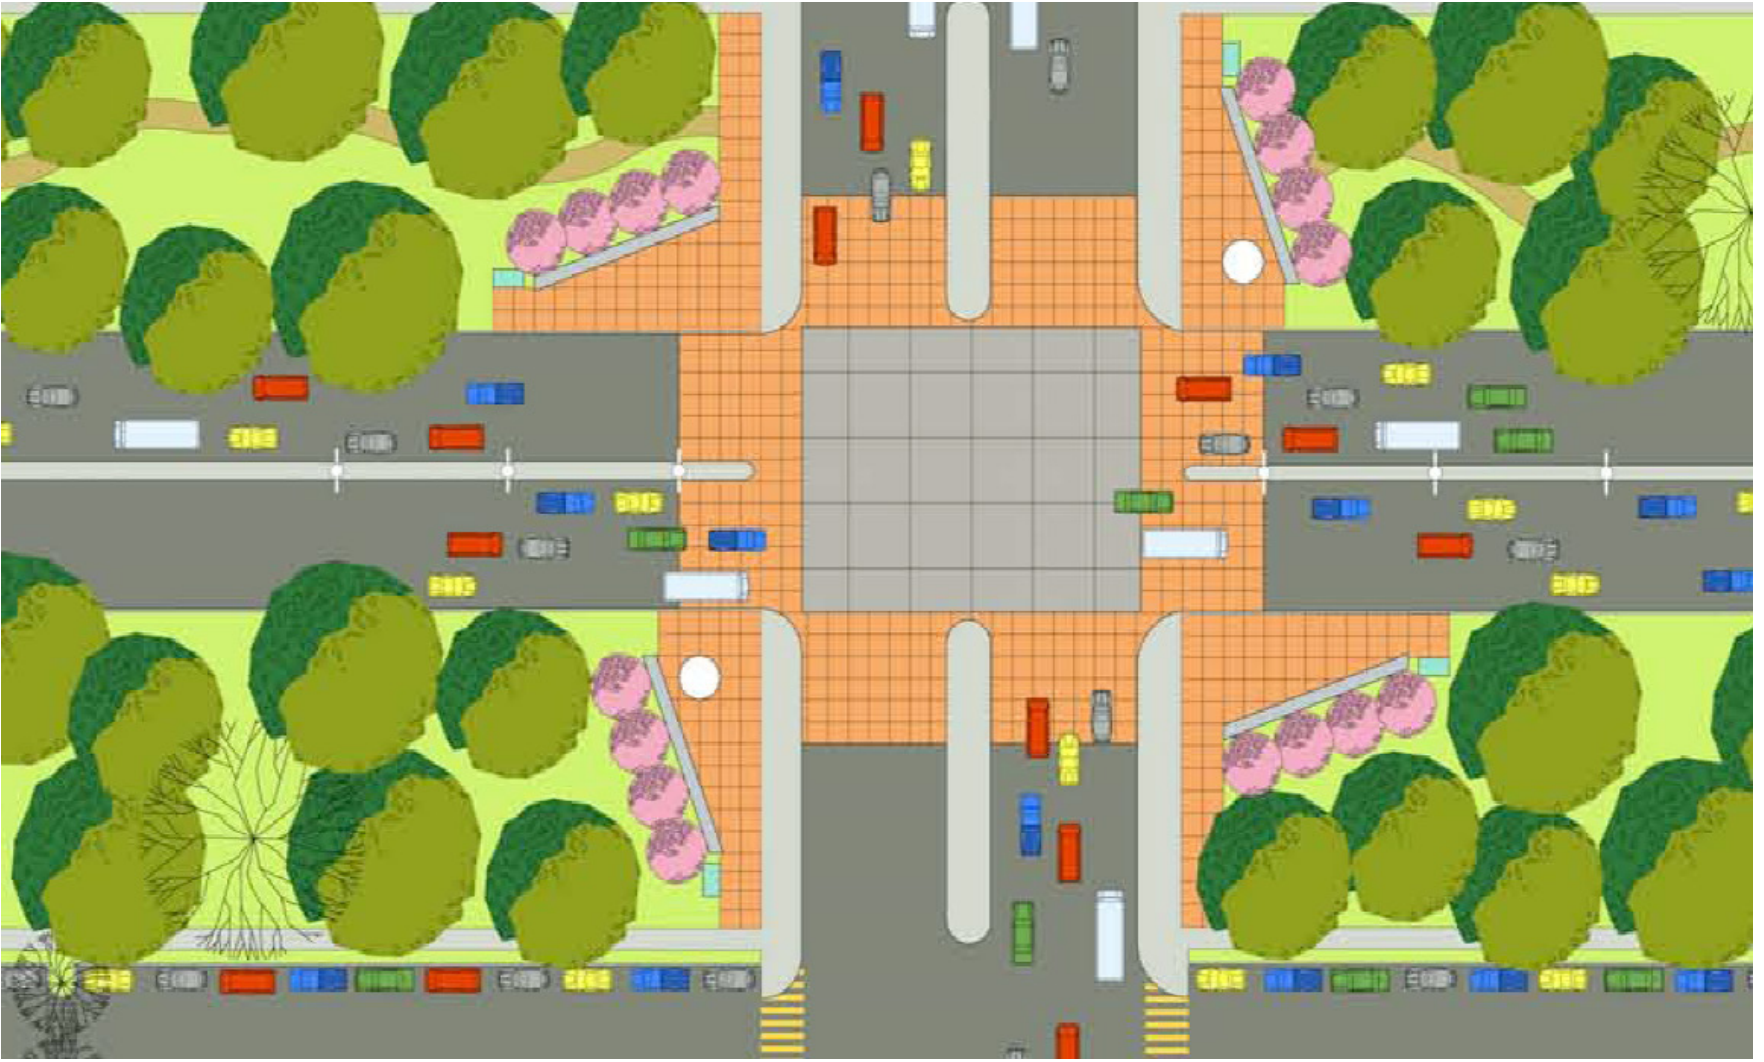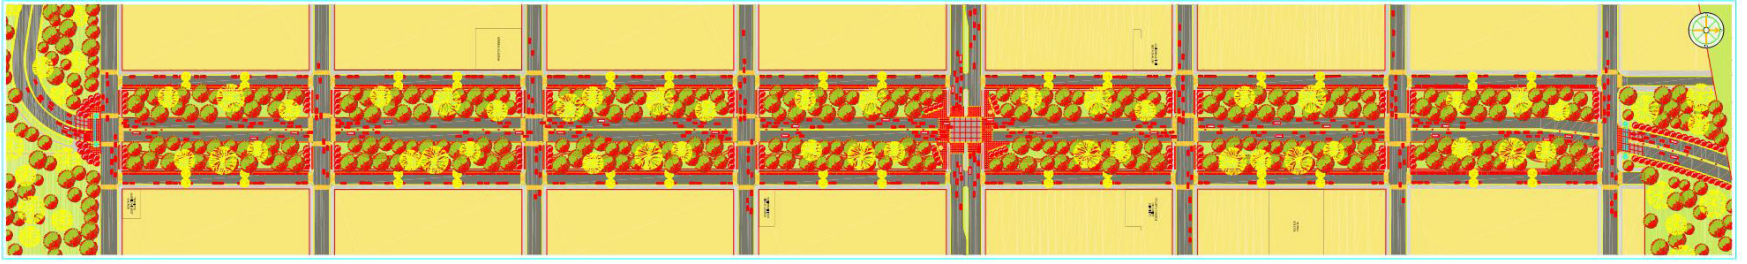

2008 | SF COUNTY TRANSPORTATION AUTHORITY
19TH AVE PARK PRESIDIO NEIGHBORHOOD TRANSPORTATION PLAN

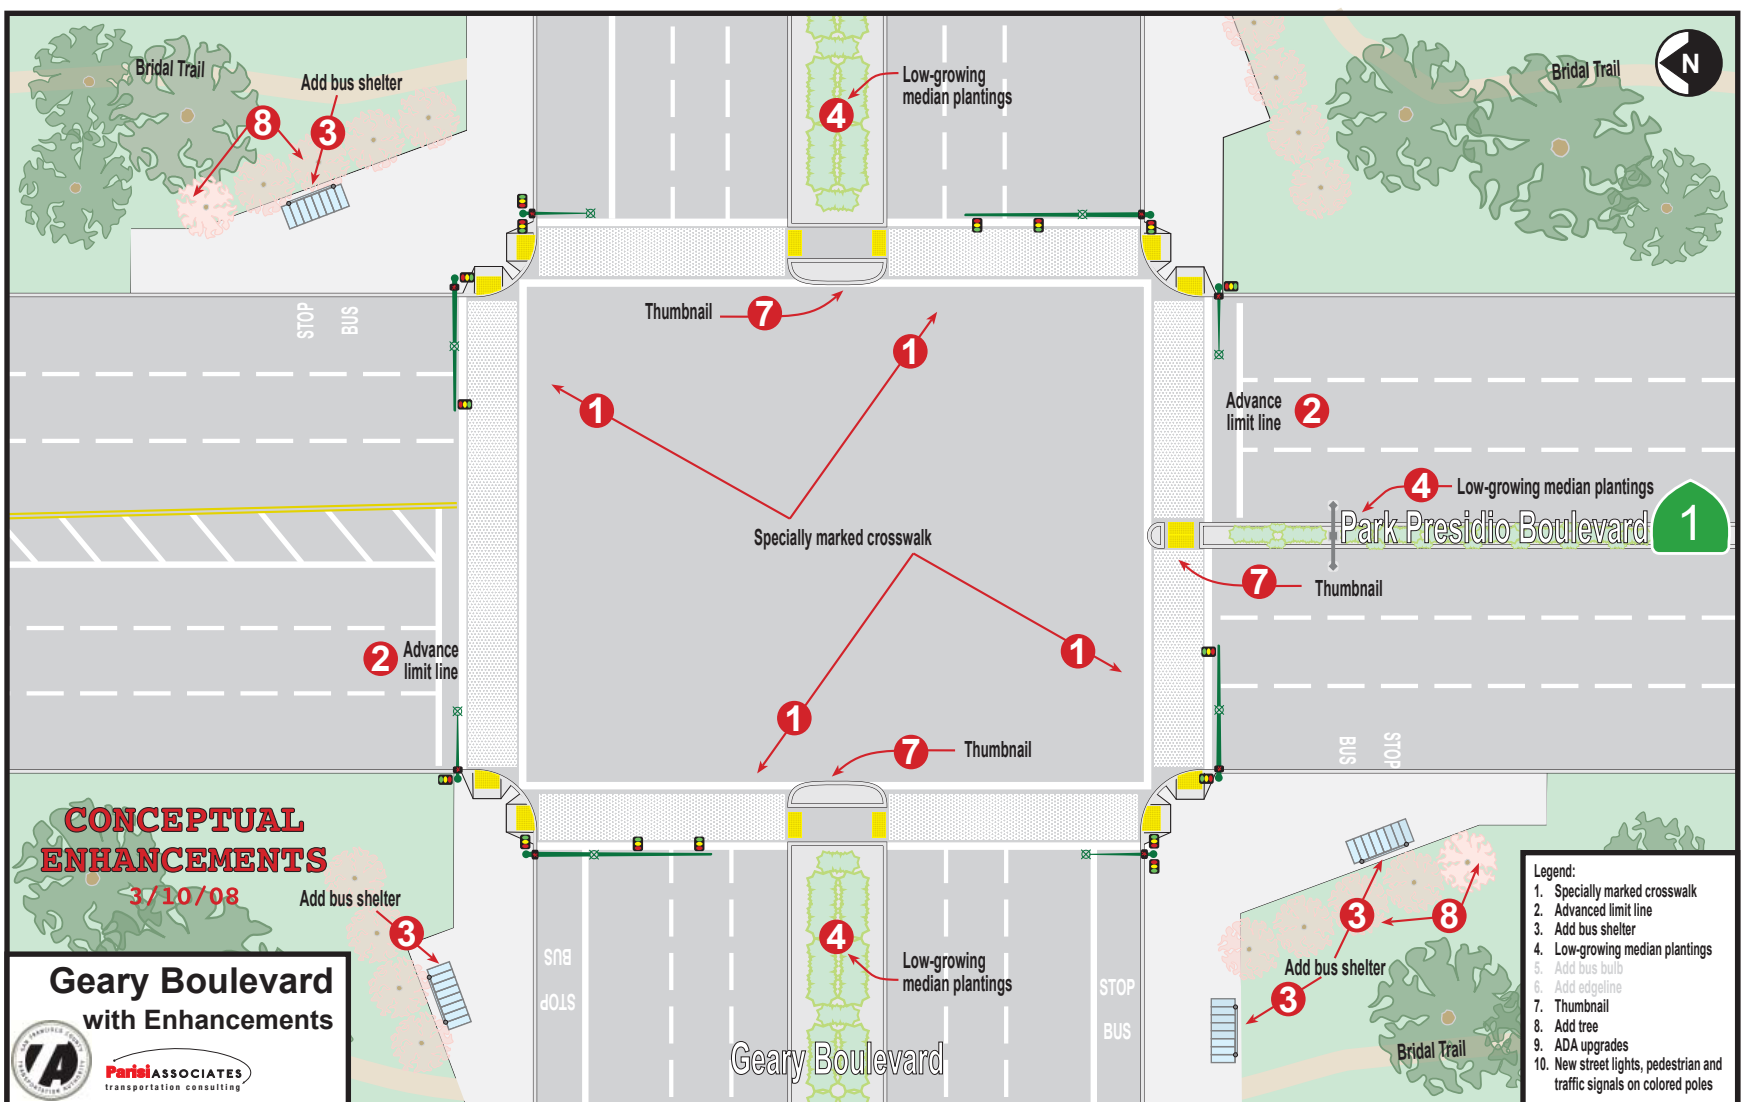

GEARY AT PARK PRESIDIO | IMPROVEMENTS PROJECT

www.sfpublicworks.org/gpp

