
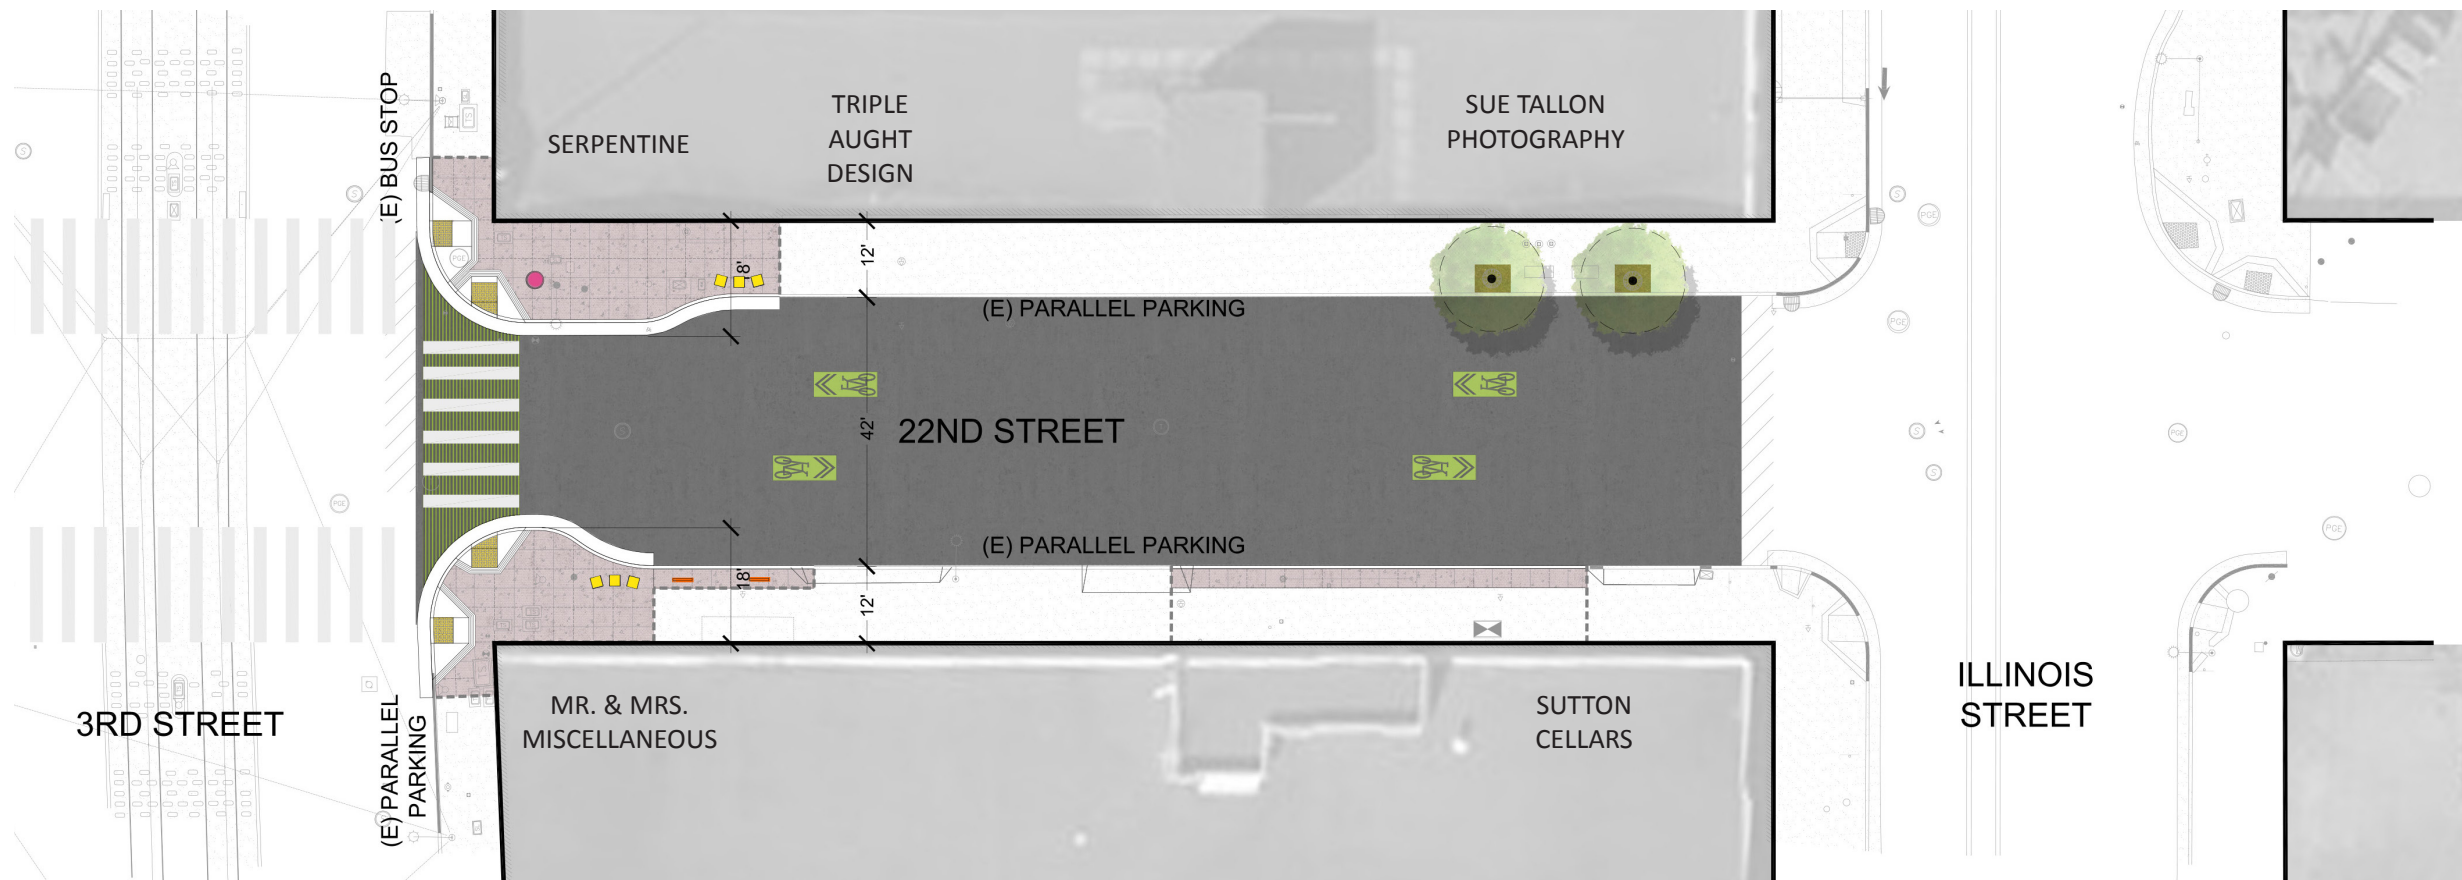


Plan Enlargement: 3RD ST. TO ILLINOIS ST.

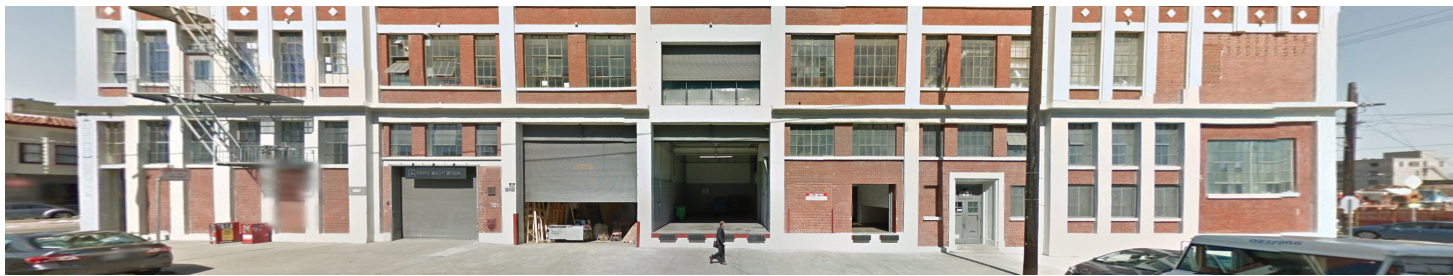


LEGEND- LANDSCAPE ELEMENTS

- New Tree
- (E) Tree to Remain
- Understory Planting (Incl. Plant & Irrig)
- Turf Block Pavers (Incl. Plant & Irrig)

- New Sidewalk
- Concrete Unit Pavers
- Roadway Repaving
- New Bus Stops

- New Continental Crosswalks
- New Special Treatment between Continentals
- New Bicycle Sharrow Stripping
- New Bike Rack

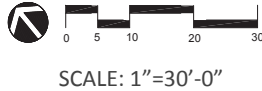

22ND STREET GREEN CONNECTION