




1 FIRST ST to BEALE ST

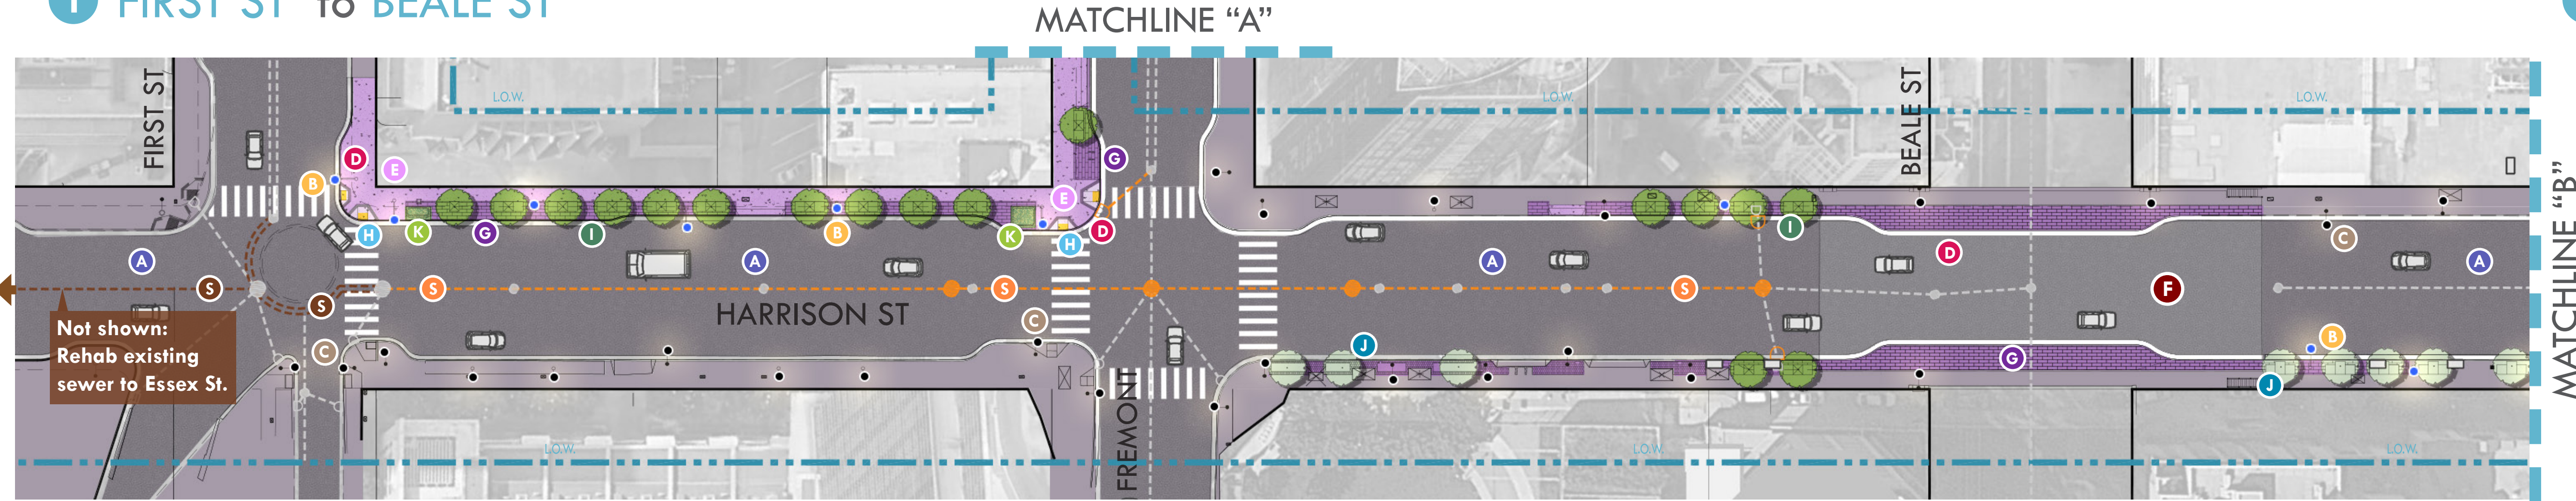


2 FREMONT STREET

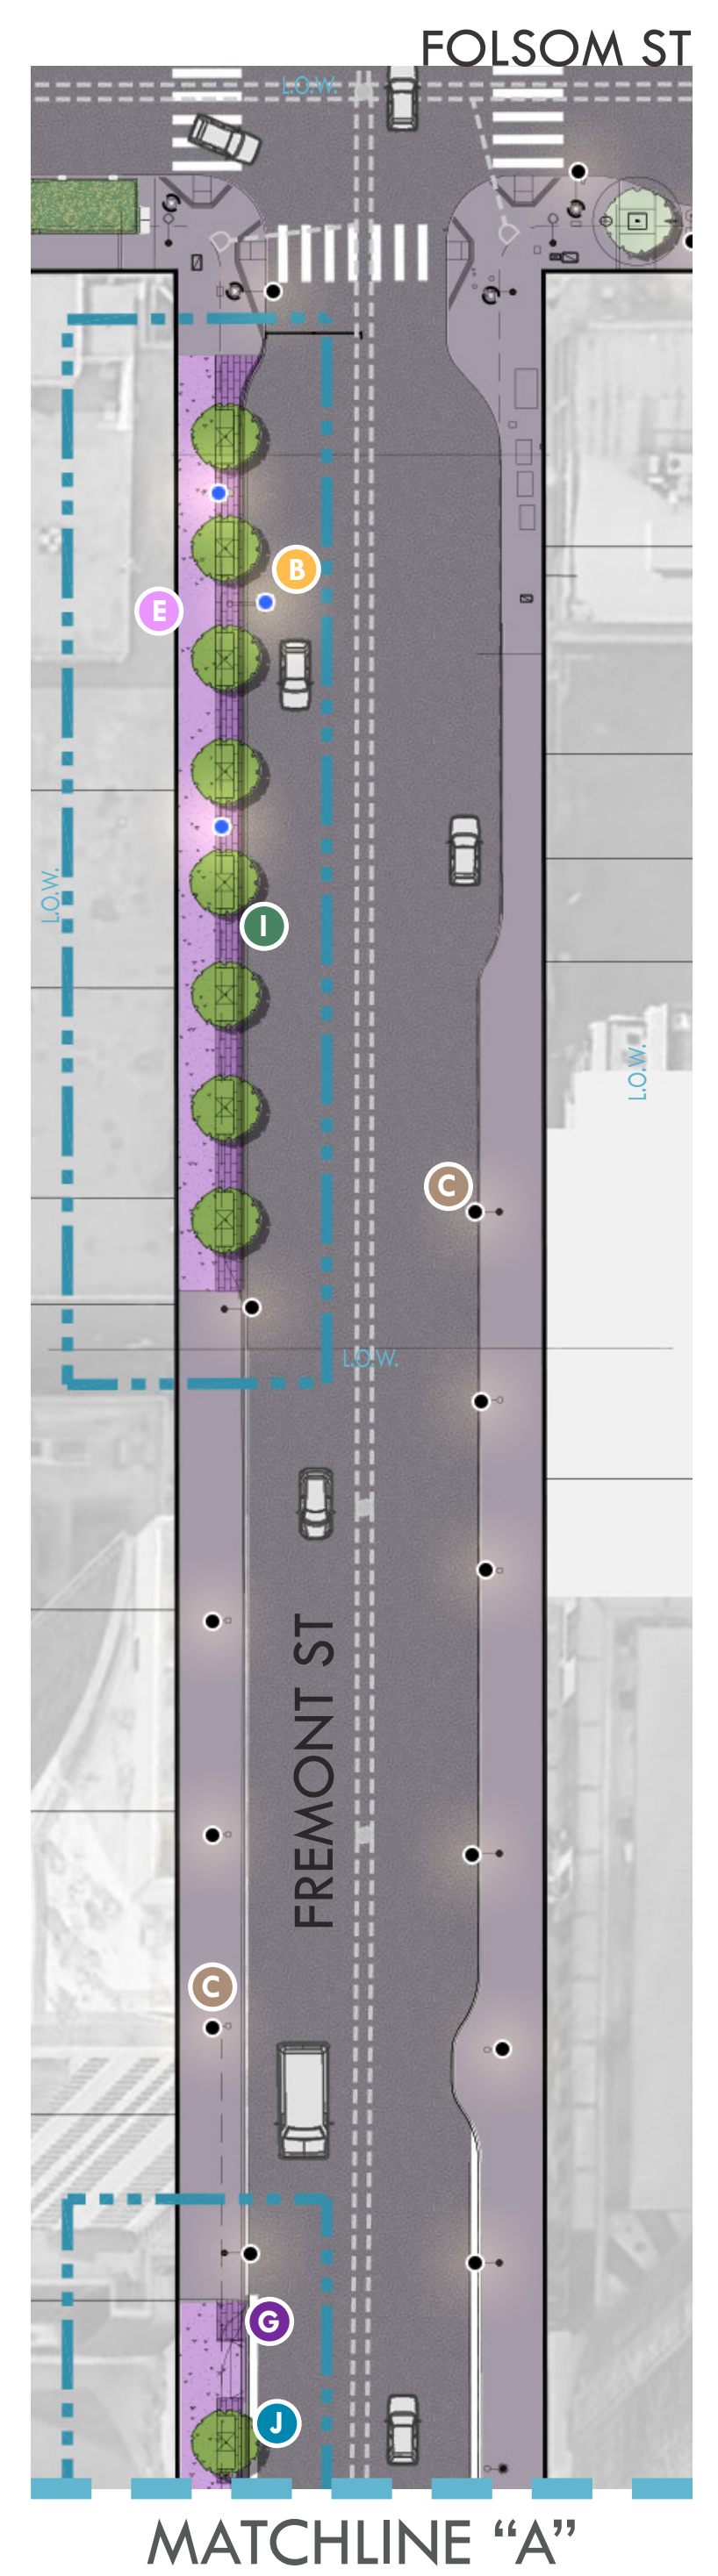

3 MAIN ST to THE EMBARCADERO

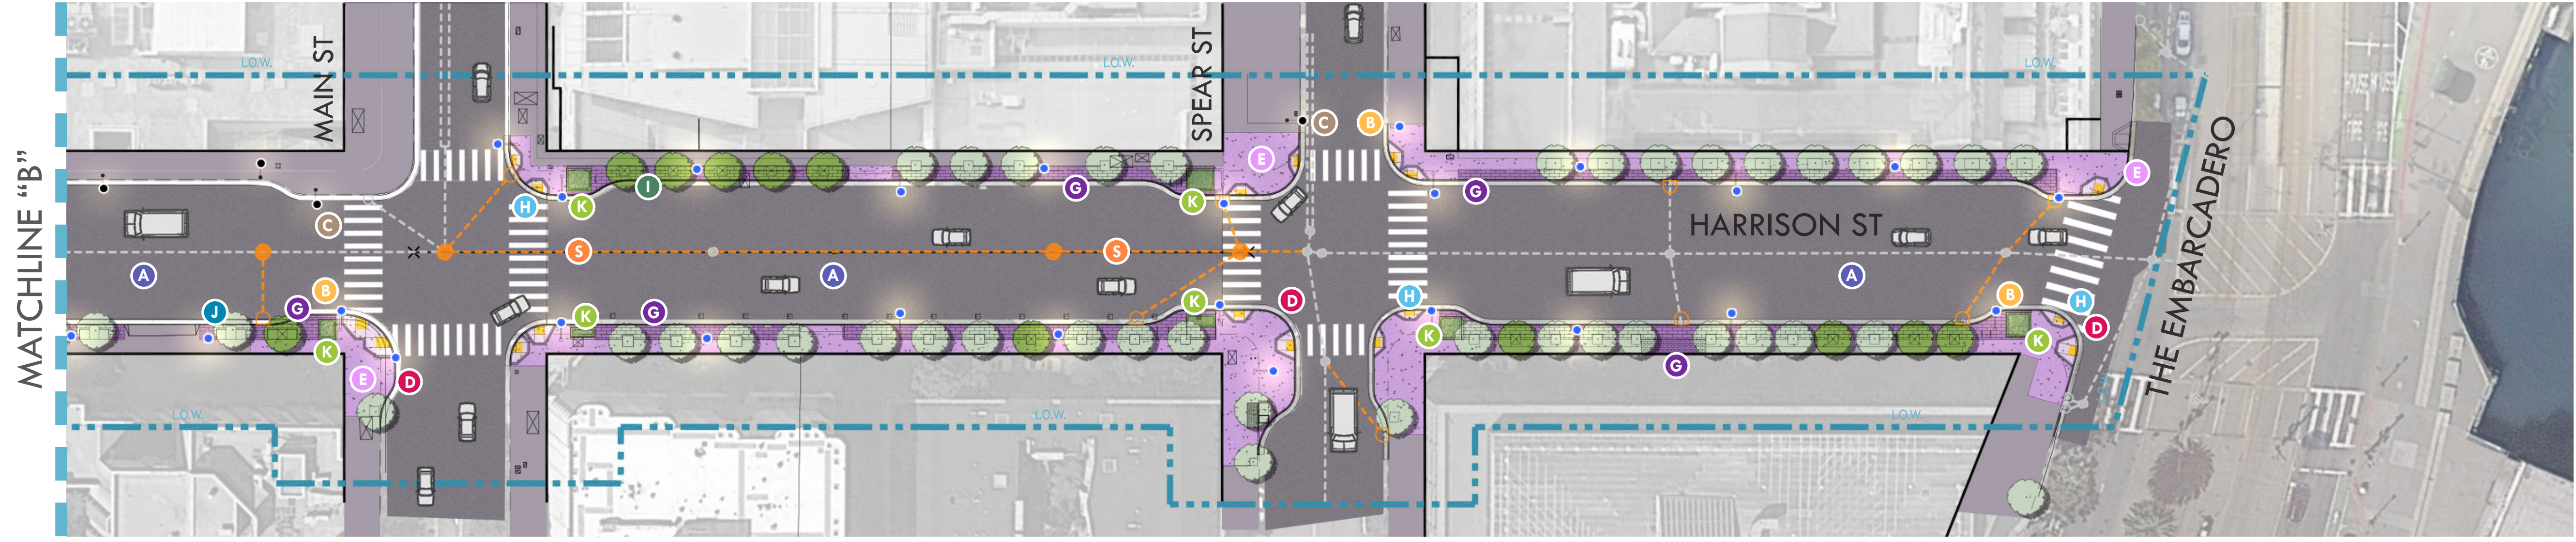

- LEGEND:**
- A** New Roadway
 - B** New Lighting
 - C** Existing Lighting
 - D** New Pedestrian Bulb-Out
 - E** New Concrete Sidewalk
 - F** Existing Concrete at Bridge
 - G** New Unit Pavers
 - H** New Curb Ramps at Intersections
 - I** New Tree Well with Grass Planting
 - J** Existing Tree Well to be Expanded
 - K** New Planter
 - L** New Tree
 - M** Existing Tree
 - N** Existing Sewer
 - O** New Sewer Work
 - P** Existing Sewer to be Rehabilitated via lining or mortaring
 - LOW** Limit of Work

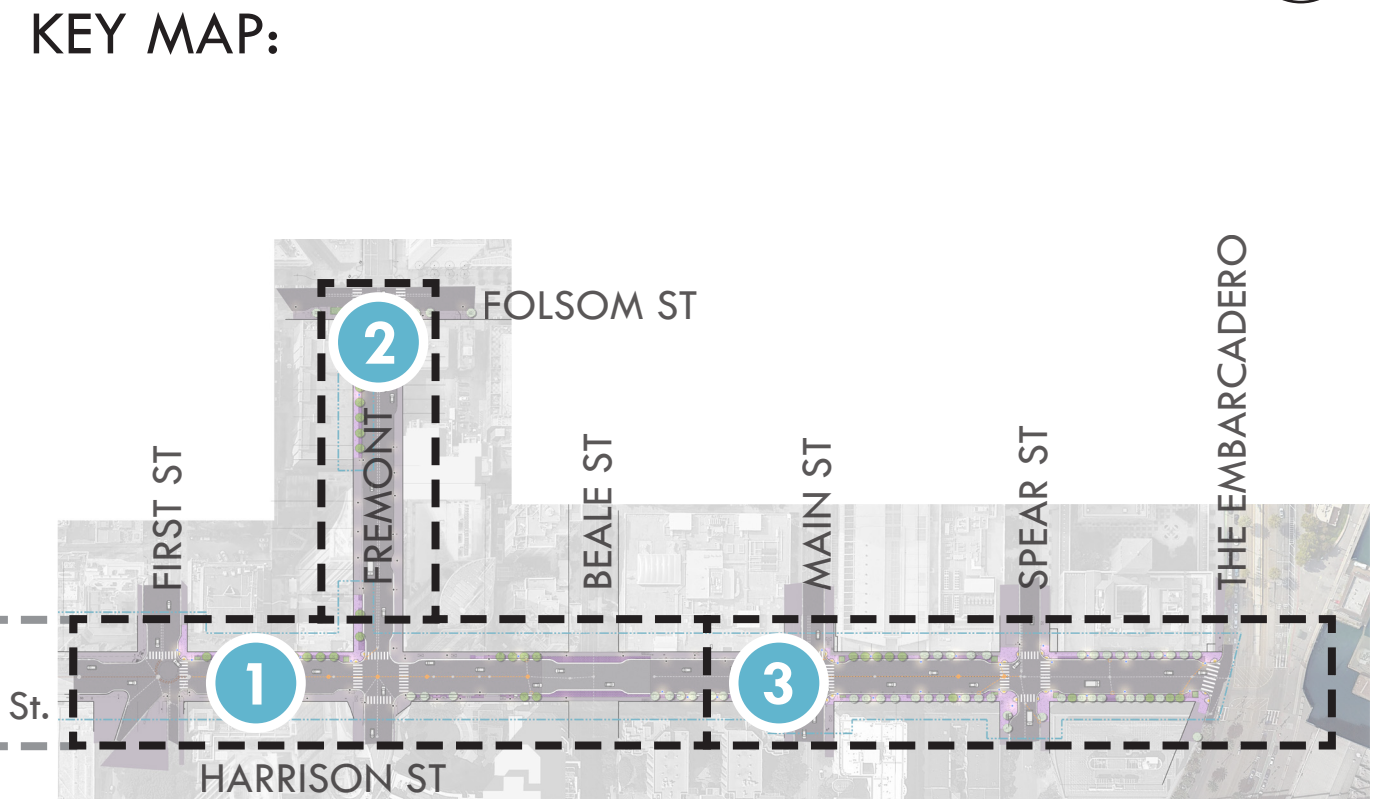

HARRISON STREET IMPROVEMENT PROJECT

FIRST STREET to THE EMBARCADERO