
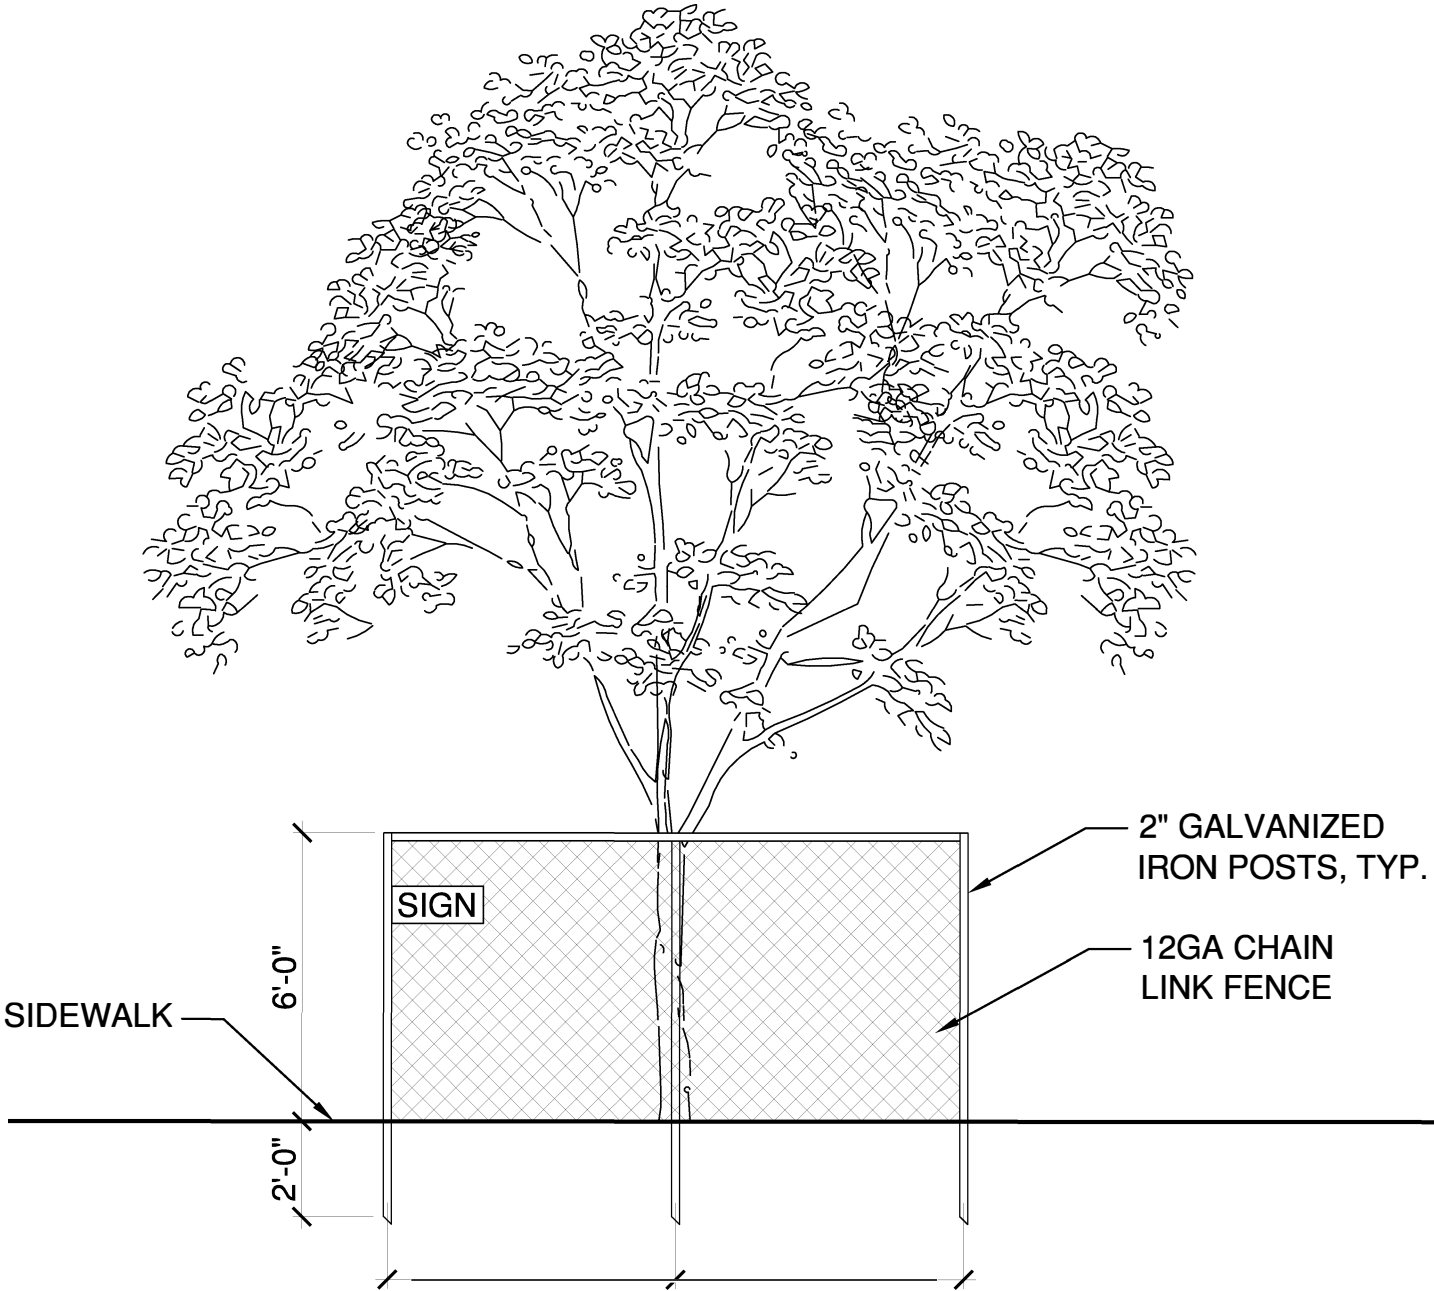


THE RADIUS OF THE TREE PROTECTION ZONE (TPZ) IS CALCULATED BY MULTIPLYING THE TRUNK DIAMETER AT BREAST HEIGHT (DBH) BY EIGHTEEN (18).

Ex. A tree with a trunk diameter of 12" would need a TPZ with a radius of at least 216" (18') or 36' across.

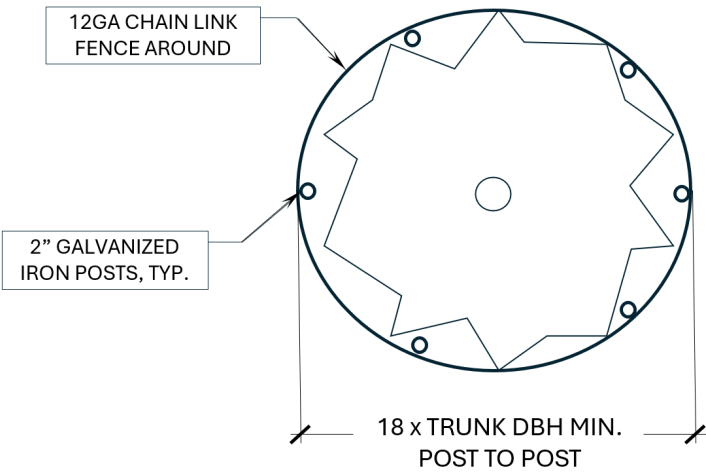

LANDMARK TREE PROTECTIVE FENCE

SCALE: 1/4" = 1'-0"